






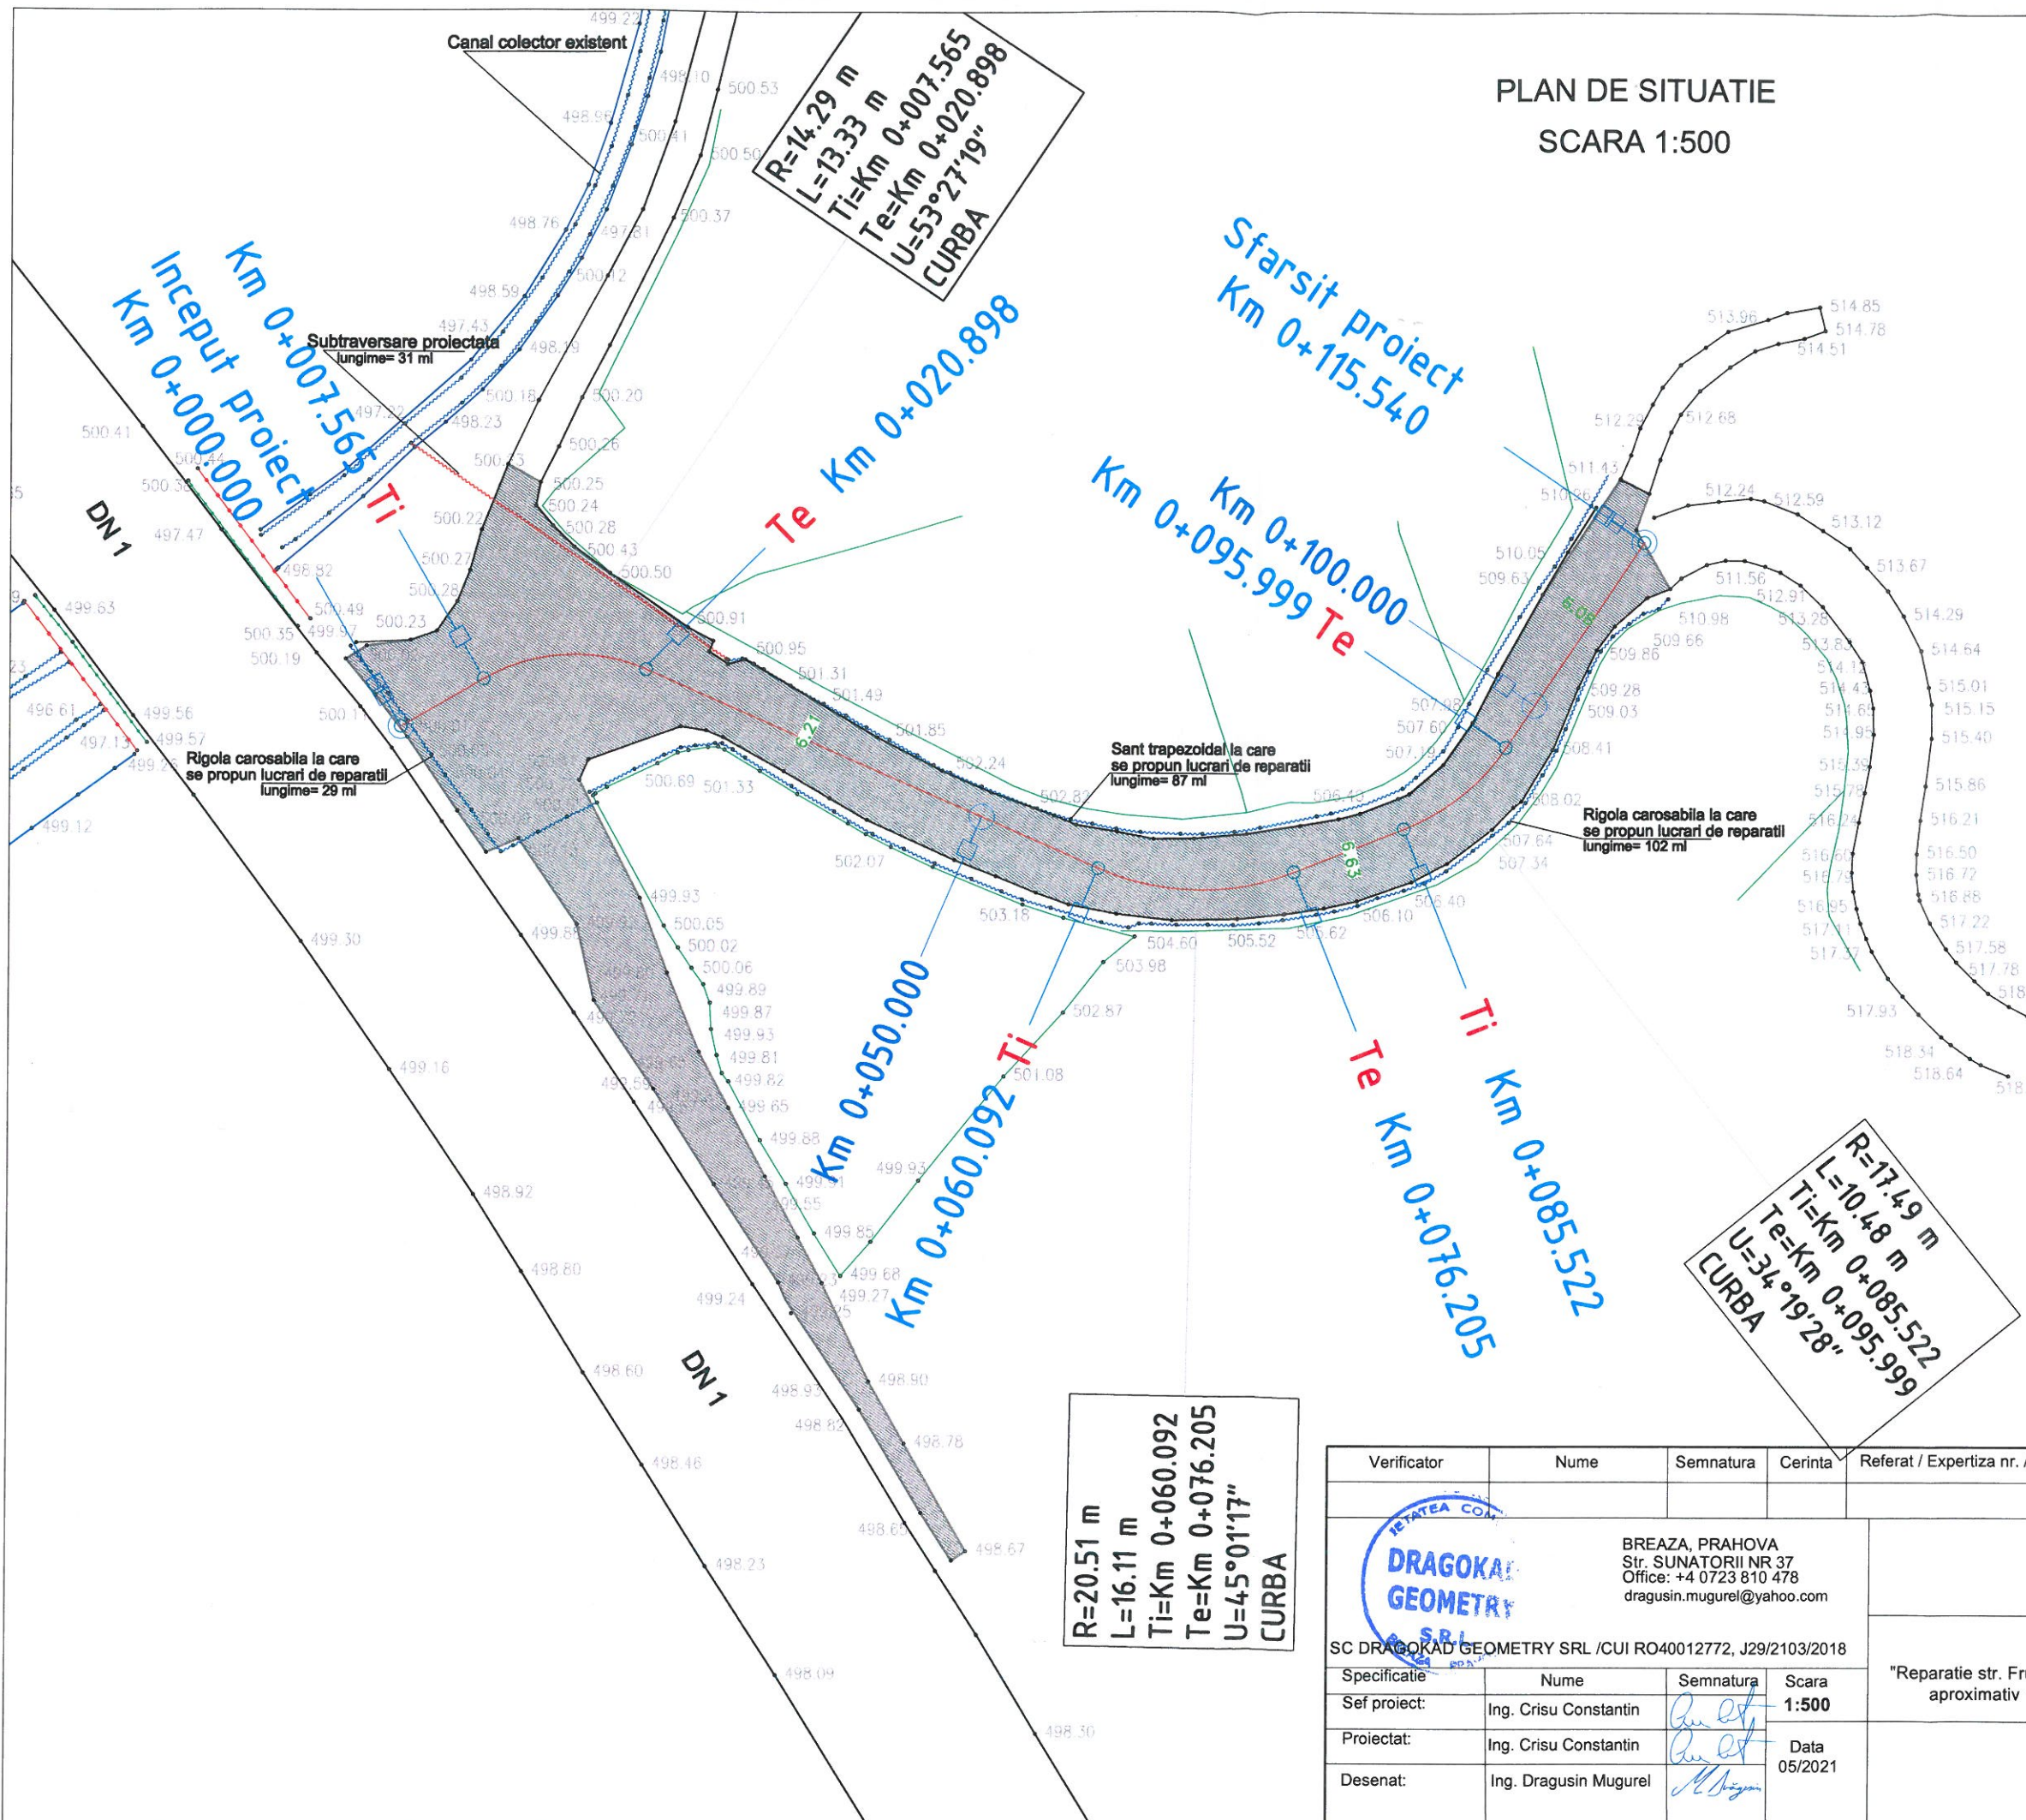

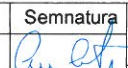
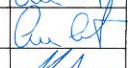


PLAN DE SITUATIE  
SCARA 1:500

LEGENDA :

-  Limita proprietate
-  Drum Existent
-  Ax drum proiectat
-  Subtraversare
-  Rigole
-  Parapet beton
-  Parapet metalic



Verificator	Nume	Semnatura	Cerinta	Referat / Expertiza nr. / Data		
		BREAZA, PRAHOVA Str. SUNATORII NR 37 Office: +4 0723 810 478 dragusin.mugurel@yahoo.com		<b>Beneficiar :</b> Oras Breaza		Pr. nr. 11/2021
						SC DRAGOKAD GEOMETRY SRL / CUI RO40012772, J29/2103/2018
Specificatie	Nume	Semnatura	Scara	Titlu plansa: Plan de situatie	Plansa Nr. PS-01	
Sef proiect:	Ing. Crisu Constantin		1:500			
Proiectat:	Ing. Crisu Constantin		Data 05/2021			
Desenat:	Ing. Dragusin Mugurel	