


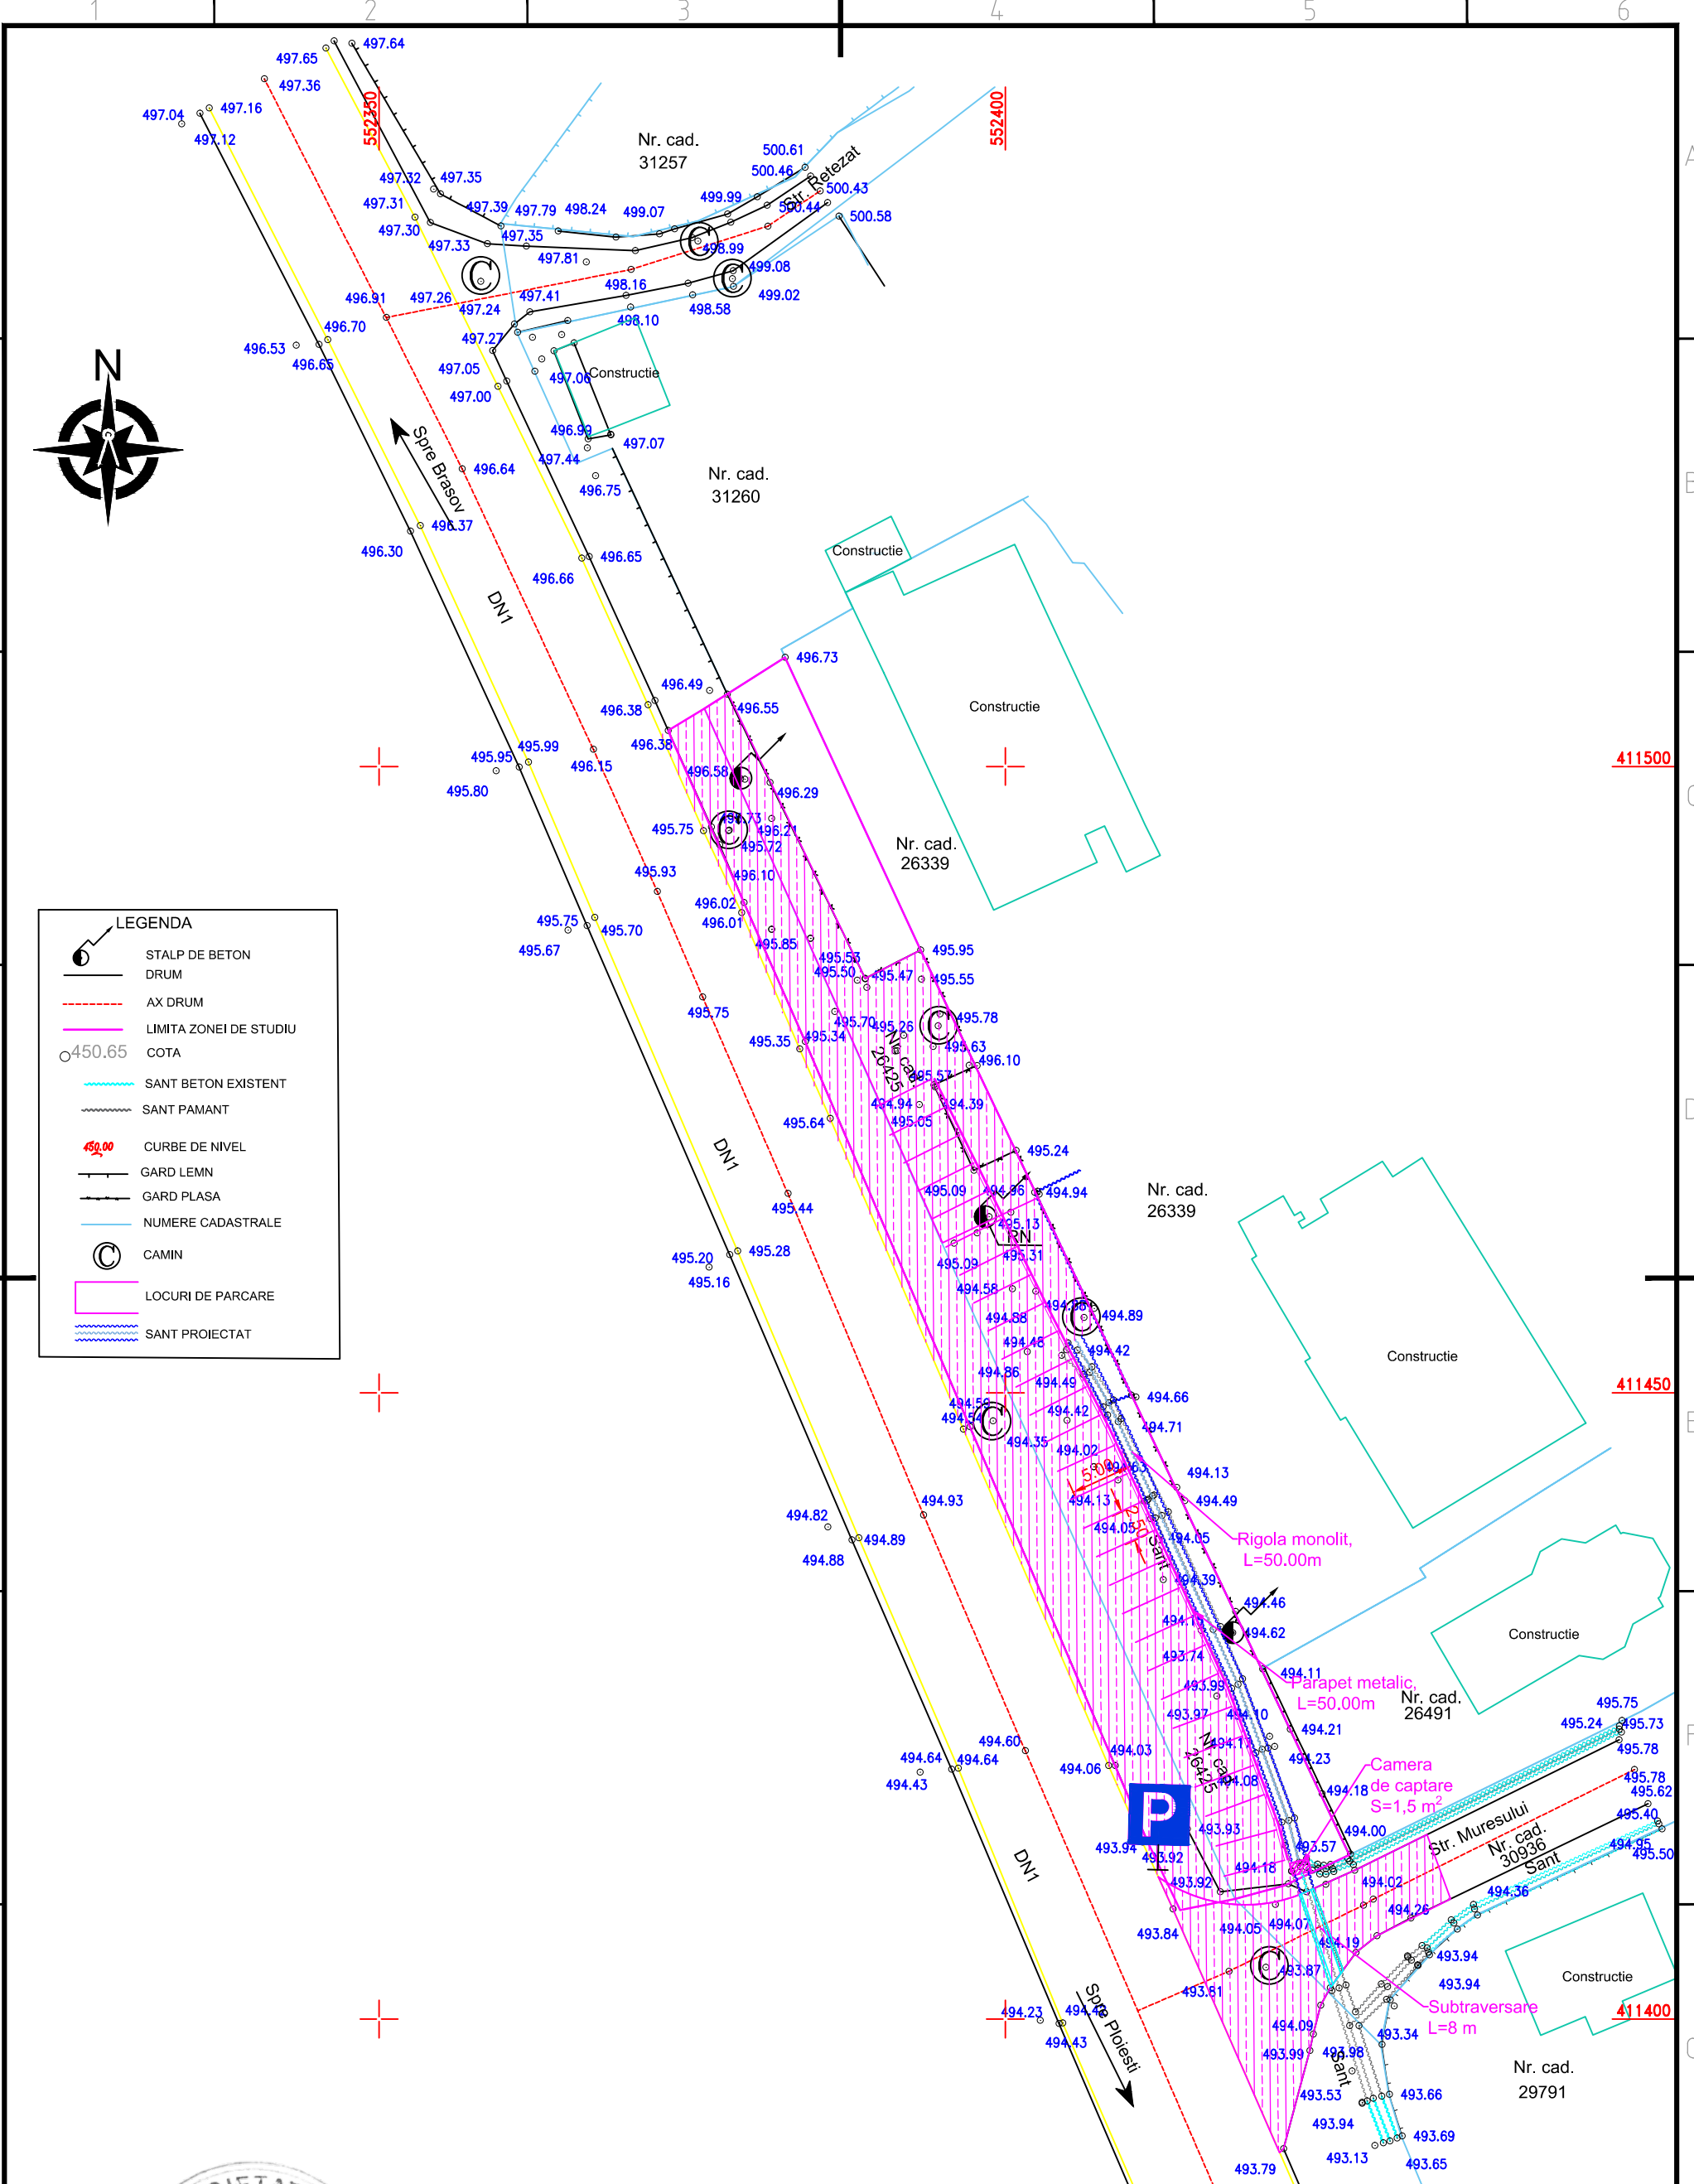

LEGENDA	
	STALP DE BETON
	DRUM
	AX DRUM
	LIMITA ZONEI DE STUDIU
	COTA
	SANT BETON EXISTENT
	SANT PAMANT
	CURBE DE NIVEL
	GARD LEMN
	GARD PLASA
	NUMERE CADASTRALE
	CAMIN
	LOCURI DE PARCARE
	SANT PROIECTAT



Verificator	Nume	Semnatura	Cerinta	Referat / Expertiza nr. / Data
<b>PROIECTANT GENERAL</b> <b>SC DRAGOKAD GEOMETRY SRL</b> <small>ORAS BREAZA, STR. SUICIDATORII, NR. 37, JUD. PRAHOVA          Reg. Com. J29/2103/2018 - CUI: RO4001277</small> <small>Tel: 0723.810.478. E-mail: dragusin.mugurel@yahoo.com</small>				Pr. nr. 28/2022
<b>Beneficiar :</b> <b>ORASUL BREAZA</b>				Titlu plansa: <b>PLAN DE SITUATIE ZONA AFERENTA INTRE STRADA MURESULUI SI STRADA RETEZAT (BISERICA SI SCOALA NISTORESTI)</b>
<b>DENUMIRE PROIECT:</b> SUPORT TOPO SI LISTE DE CANTITATI ZONA BLOCURI BREAZA DE SUS (ALEEA PARCULUI, FDT. LILIACULUI, INTRAREA GAROFITEI) SI ZONA AFERENTA INTRE STRADA MURESULUI SI STRADA RETEZAT (BISERICA SI SCOALA NISTORESTI)				
Specificatie	Nume	Semnatura	Scara	Plansa Nr.
Sef proiect:	ing. Crisu Constantin		1:500	PS 01
Proiectat:	ing. Crisu Constantin		09/2022	
Desenat:	ing. Dragusin Mugurel			