


SUPORT TOPOGRAFIC PENTRU PLAN DE SITUATIE  
IN SCOPUL: CONSTRUIRE LOCUINTA P+M, IMPREJMUIRE TEREN  
scara 1:500

Proprietari: Constantin Dragos -Victor si Constantin Irina - Alexandra  
Adresa imobilului: Intravilan - Nr. cad. 31413  
Oras Breaza, Str. Frunzelor, FN, Tarla 57, Parcelele 4307, 4308, jud Prahova  
Suprafata teren masurata = 1000mp (S 1F = 1000mp)  
Suprafata teren din acte = 1000mp  
Teren partial imprejmuit cu gard din plasa si limita conventionala.

SUPR TEREN (teren liber de constructii) 1000mp  
SUPR CONSTRUITA PROPUSA 82.7mp  
SUPR DESFASURATA PROPUSA 143.5mp  
din care PARTER LOCUINTA 82.7mp  
MANSARDA LOCUINTA 60.8mp  
SUPR ZONA CIRCULATII 135mp  
LUNGIME IMPREJMUIRE PROPUSA (NORD SI EST) 69m  
POT EXISTENT 0.00%  
POT PROPUS 8.27%  
CUT EXISTENT 0.00  
CUT PROPUS 0.14

CATEGORIA DE IMP D  
CLASA DE IMP IV  
GRAD DE REZISTENTA LA FOC IV

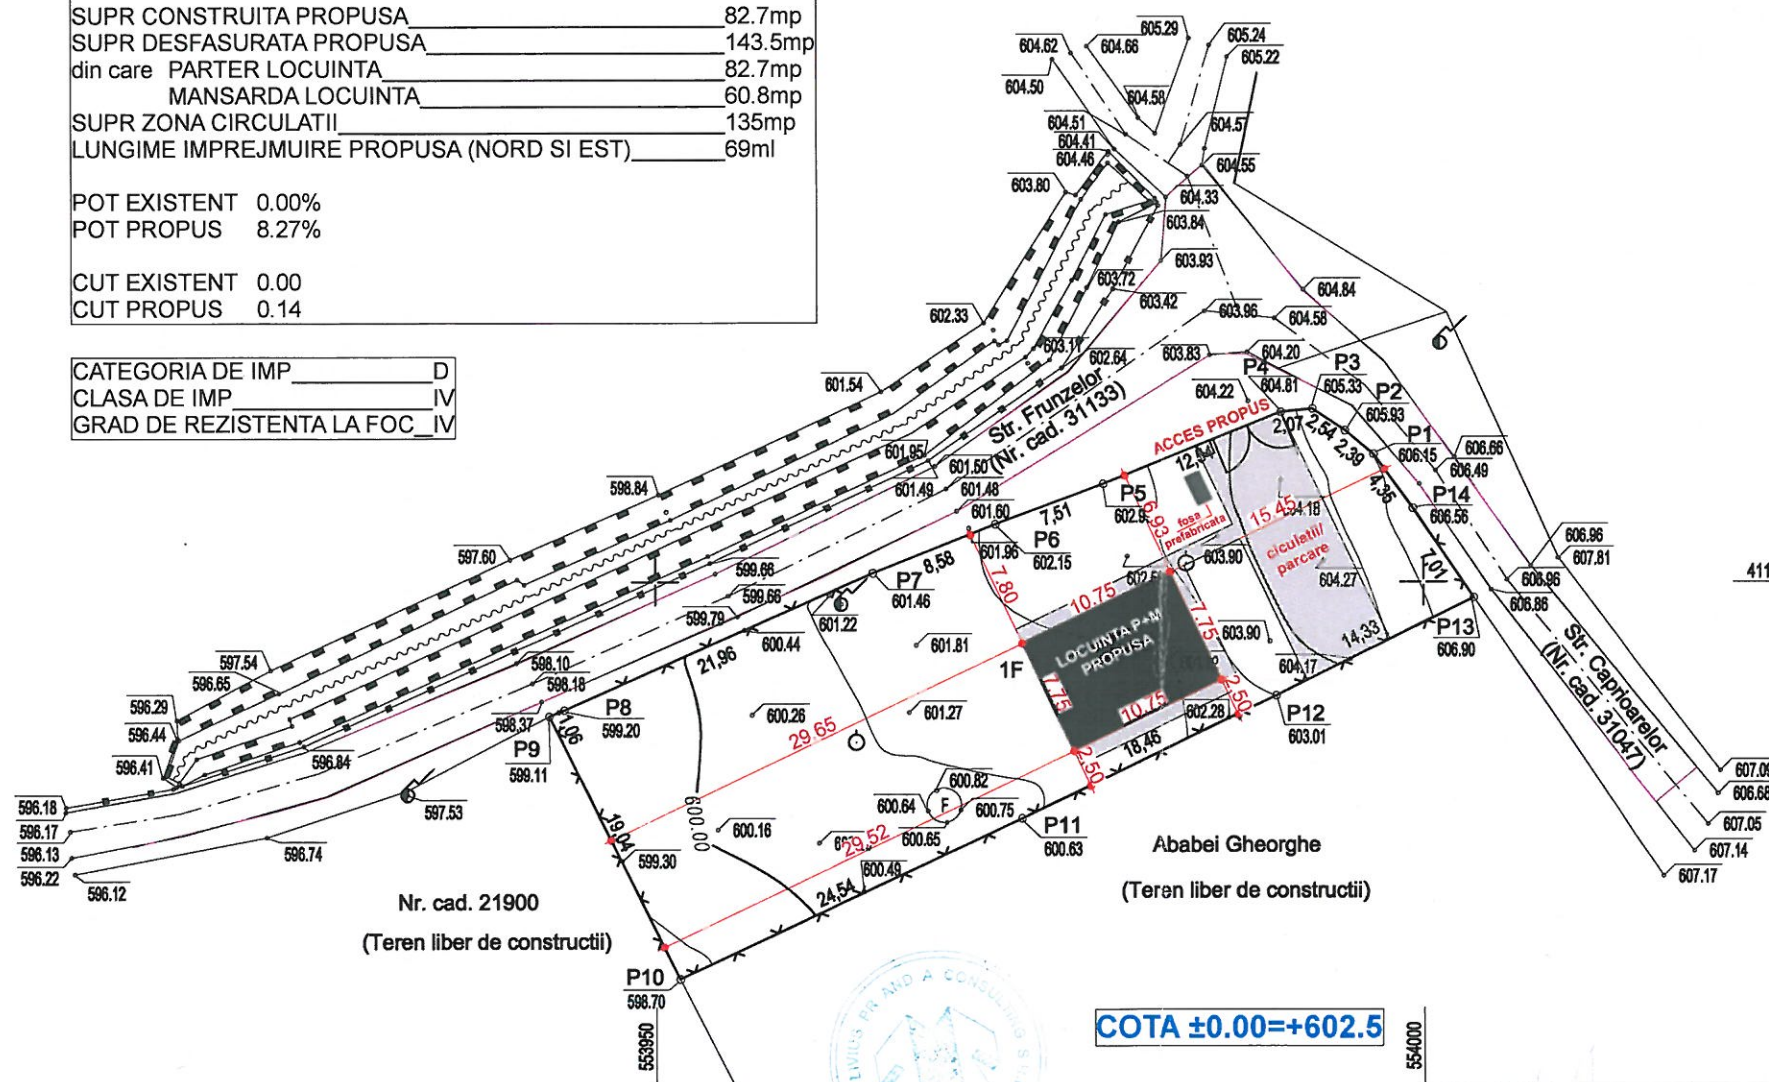

Prezentul document  
receptionat  
este valabil insotit de  
procesul verbal de  
receptie nr. 1997  
data 11.04.2023

Denis-  
Valentina  
Ionescu

Semnat digital de  
Denis-Valentina Ionescu  
Data: 2023.04.11  
12:32:03 +03'00'

LIVIU PR AND A CONSULTING SRL PLOIESTI, STR. EROILOR, NR.10, BL14D, AP6 J29/361/10.03.2011 CUI:28159970 liviu_ilioiu@yahoo.com 0744.439.240				Beneficiar: CONSTANTIN DRAGOS VICTOR / CONSTANTIN IRINA-ALEXANDRA	Proiect nr.: 290
Specificatie	Nume	Semnatura	Scara: 1:500	Titlu proiect: CONSTRUIRE LOCUINTA P+M, IMPREJMUIRE PARTIALA TEREN BREAZA, SAT FRASINET, STR FRUNZELOR, NR 74 C, PRAHOVA	Faza: DTAC
Sef proiect	arh. L. Ilioiu		Data: APR 2023	Titlu plansa: PLAN DE SITUATIE	Plasa nr.: A01
Proiectat	arh. L. Ilioiu				
Desenat	arh. L. Ilioiu				

Sistem de proiectie STEREO 70  
Plan referinta cote: Marea Neagra 1975

EXECUTANT, SC WIMAS TOPCAD SRL Certificat de autorizare, Clasa III seria RO - B- J, nr. 2059 Ing. STAN CRISTINA-VIORICA Certificat de autorizare, categoria B seria RO-PH-F, nr.0206/2020 Cristina- Viorica Stan	Lucrare nr. 5/2023 SCARA 1:500 Data Martie 2023	OBIECT: SUPORT TOPOGRAFIC PENTRU PLAN DE SITUATIE IN SCOPUL: CONSTRUIRE LOCUINTA P+M, IMPREJMUIRE TEREN ADRESA TERENULUI : Oras Breaza, Str. Frunzelor, FN, Tarla 57, Parcelele 4307, 4308, jud Prahova Beneficiar: CONSTANTIN Dragos - Victor CONSTANTIN Irina - Alexandra	Nr. Plansa 1
---	--	--	-----------------