


FATADA EST

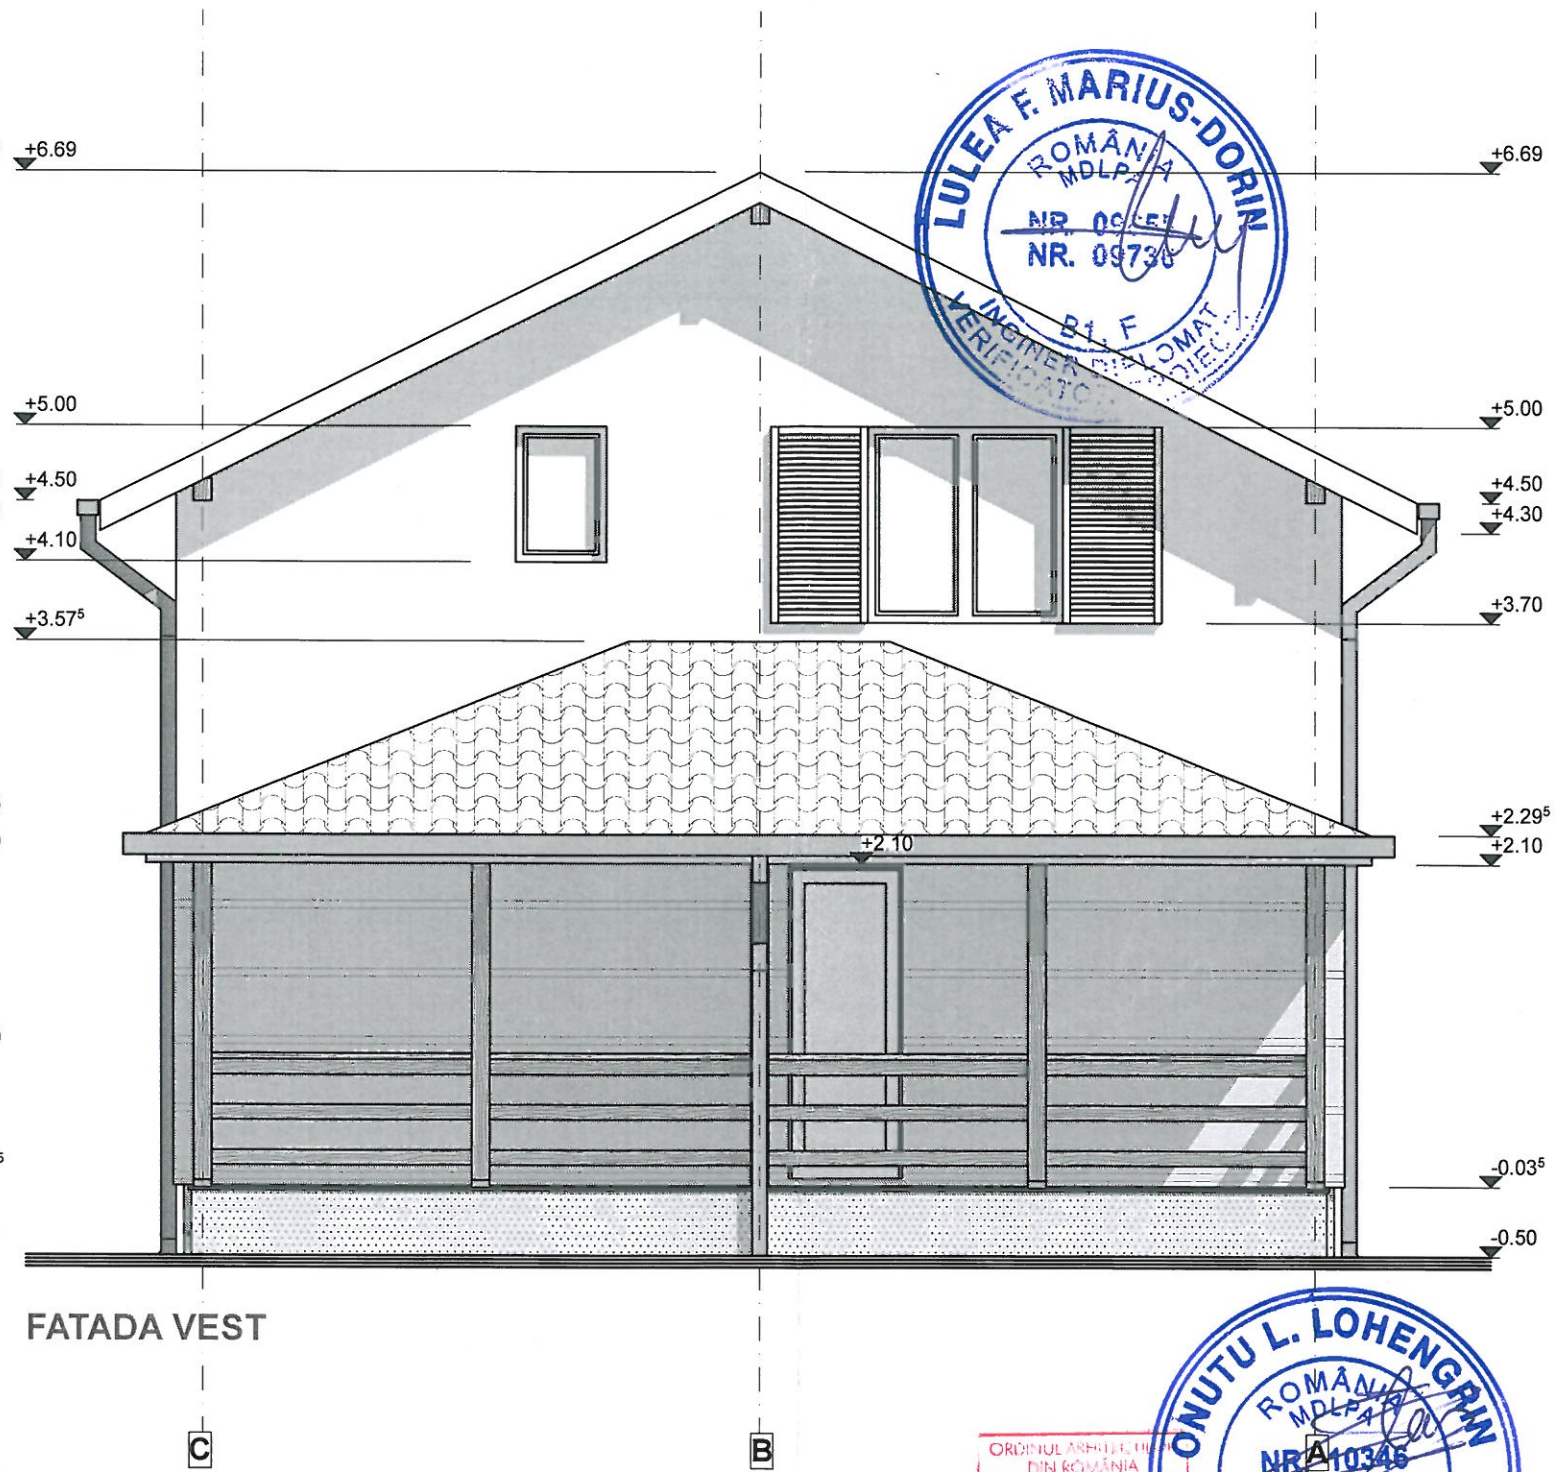

FATADA VEST

- LISTA FINISAJE:**
 SOCLU-tencuiala decorativa texturata culoare gri
 PERETI-tencuiala decorativa crem
 -tencuiala decorativa alba
 TAMPLARIE-pvc nuanta nuc
 INVELITOARE-tabla cutata maro
 ELEMENTE LEMN-bait nuanta nuc

ATELIER 7241 LIVIUS PR AND A CONSULTING SRL PLOIESTI, STR. EROILOR, NR.10, BL.14D, AP6 J29/361/10.03.2011 CUI:28159970 liviu_ilioiu@yahoo.com 0744.439.240				Beneficiar:	Proiect nr.:
				CONSTANTIN DRAGOS VICTOR / CONSTANTIN IRINA-ALEXANDRA	290
Specificatie	Nume	Semnatura	Scara:	Titlu proiect:	Faza:
			1:50	CONSTRUIRE LOCUINTA P+M, IMPREJMUIRE PARTIALA TEREN BREAZA, SAT FRASINET, STR FRUNZELOR,NR 74 C, PRAHOVA	DTAC
Sef proiect	arh. L. Ilioiu			Titlu plansa:	Plasa nr.:
Proiectat	arh. L. Ilioiu		Data:	FATADA EST / FATADA VEST	A05
Desenat	arh. L. Ilioiu		APR 2023		