

Acoperis
+6.15

Invelitoare din tabla
lindab, Culoare gri



Tencuiala
decorativa alba

Mansarda
+2.82

Tamplarie PVC
cu geam termoizolant,
culoare gri antracit

Parter
+0.00

Tencuiala decorativa de
exterior, culoare alba

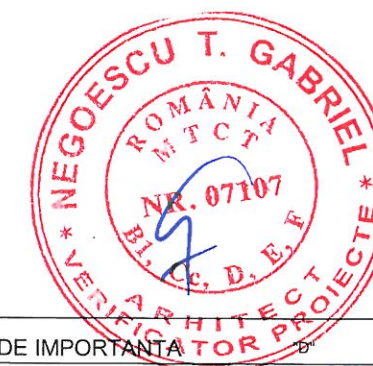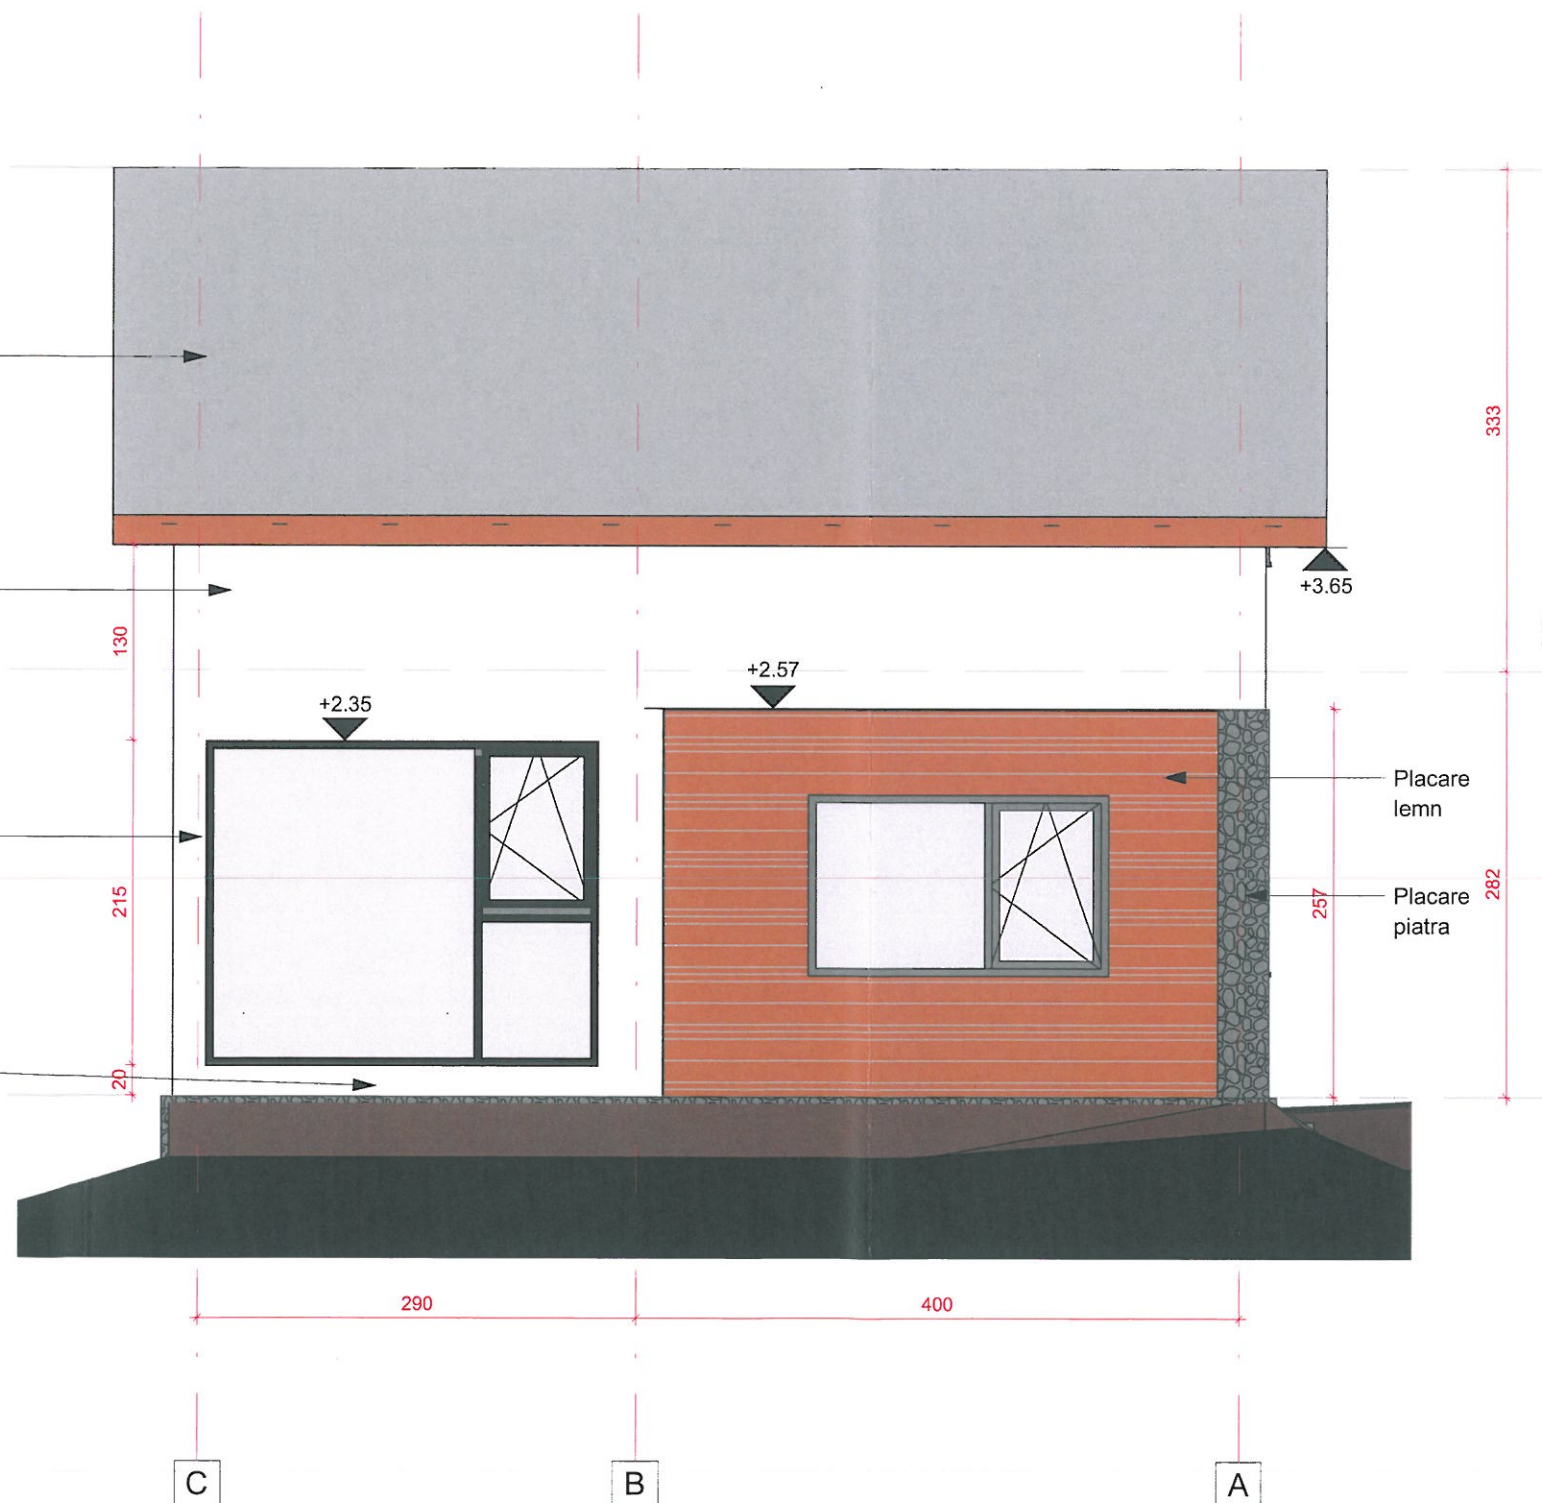

CATEGORIA DE IMPORTANTA	D
CLASA DE IMPORTANTA	III
GRADUL DE REZISTENTA	III
RISC DE INCENDIU	MIC
Proiectant:	FARKAS PRODCOM S.R.L
Proiectant instalatii:	COMARNICEANU CRISTIAN PFA
Titlu:	CONSTRUIRE LOCUINTA DE VACANTA P+M INTRARE IN LEGALITATE
Adresa:	Cartier Breaza de Jos, Strada Ocinei, nr 237, T11, L923/43, Intravilan, Jud Prahova
Verificator:	Negoescu Gabriel
Proiectant:	Raducu Simona
Desenat:	Raducu Simona
Specialitatea:	Arhitectura
Scara:	1/50
Plansa:	Fatada Est
Data:	mai 2023



A304