

Acoperis
+6.15


Mansarda
+2.82

Parter
+0.00

Invelitoare din tabla
lindab, Culoare gri

Tamplarie PVC
cu geam termoizolant, culoare gri
antracit

Placare piatra

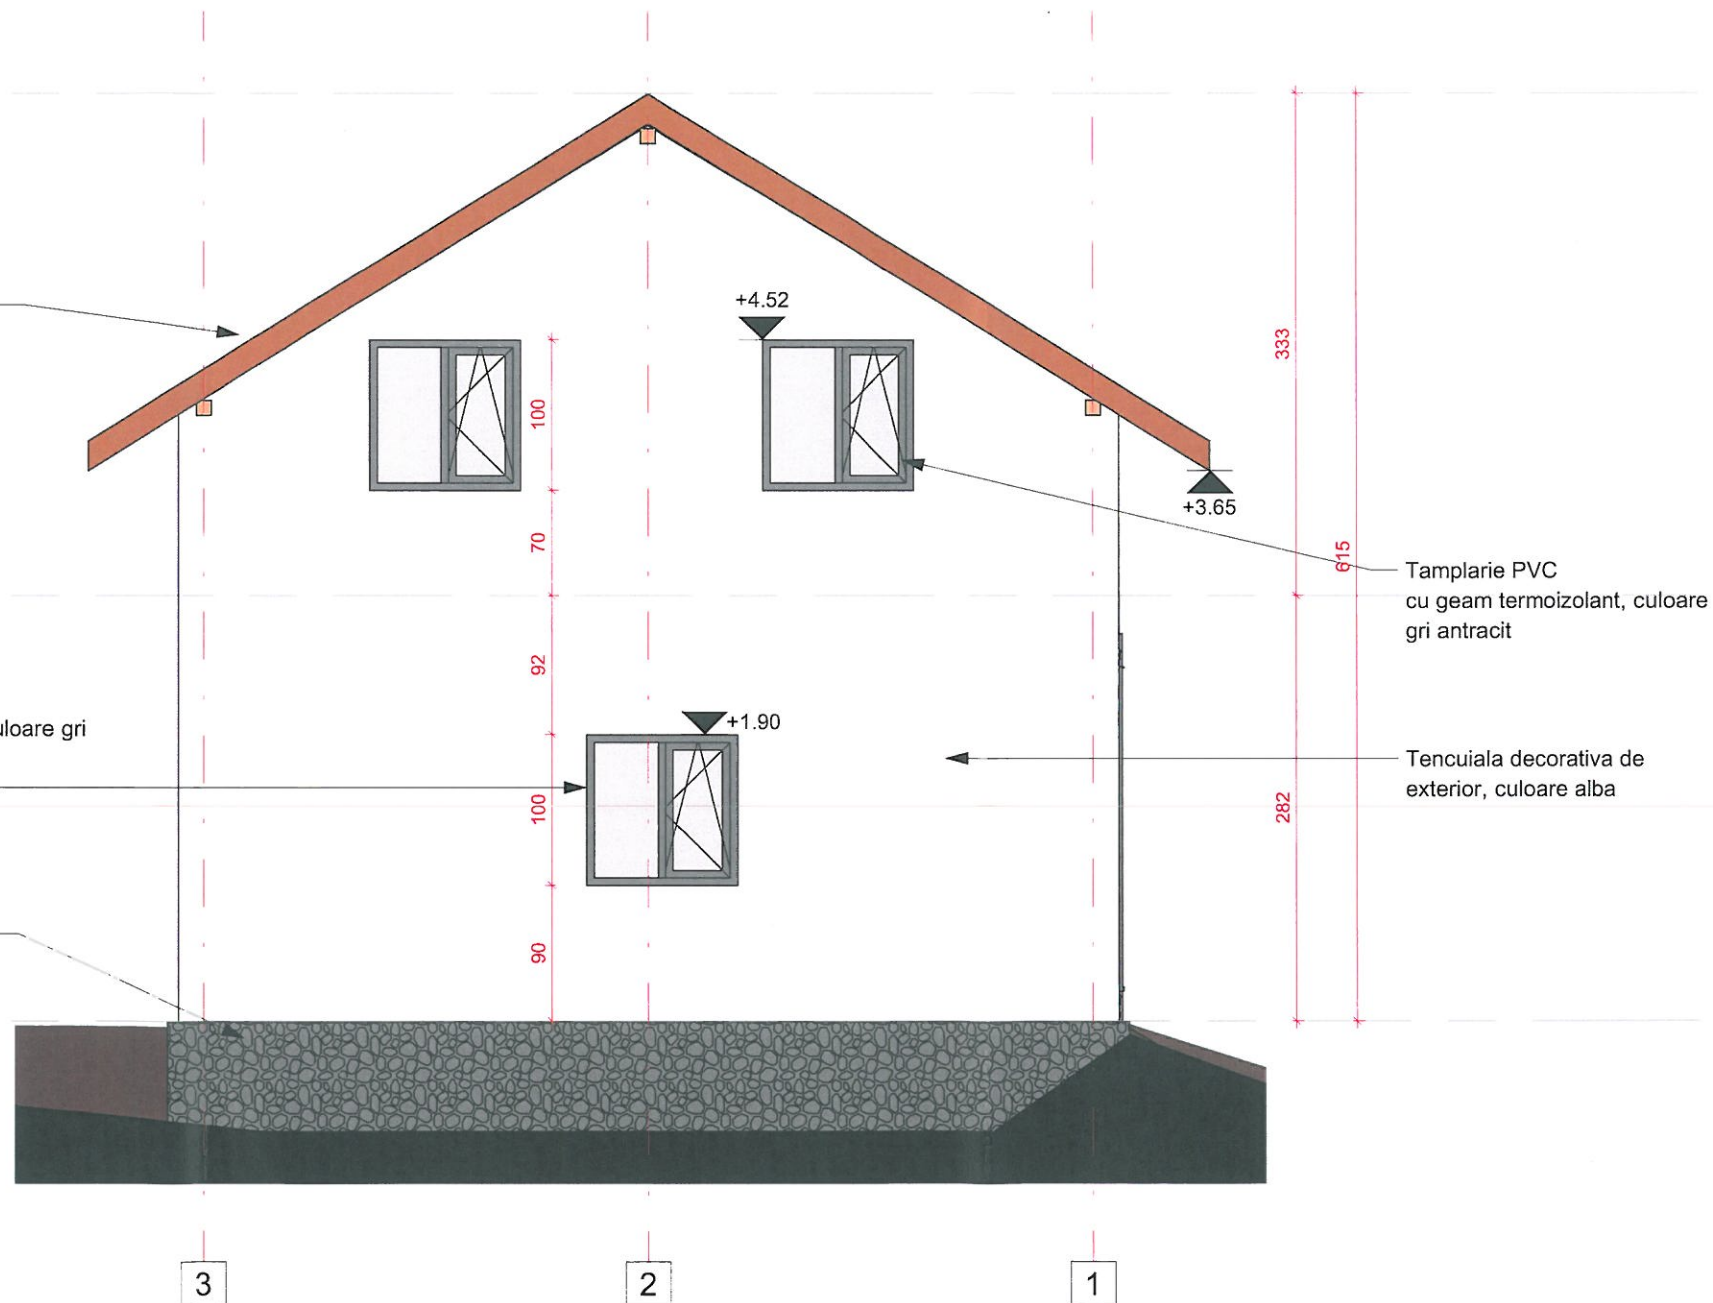

CATEGORIA DE IMPORTANTA	II
CLASA DE IMPORTANTA	III
GRADUL DE REZISTENTA	III
RISC DE INCENDIU	MIC
Proiectant:	FARKAS PRODCOM S.R.L.
Proiectant instalatii:	COMARNICEANU CRISTIAN PFA
Titlu:	CONSTRUIRE LOCUINTA DE VACANTA P+M INTRARE IN LEGALITATE
Adresa:	Cartier Breaza de Jos, Strada Ocinei, nr 237, T11, L923/43, Intravilan, Jud Prahova
Verificator:	Negoescu Gabriel
Proiectant:	Raducu Simona
Desenat:	Raducu Simona
Specialitatea:	Arhitectura
Scara:	1/50
Plansa:	Fatada Sud
Data:	mai 2023



A302