



+ 5.80
+ 4.35
+ 2.70 + 2.55
± 0.00
- 0.45

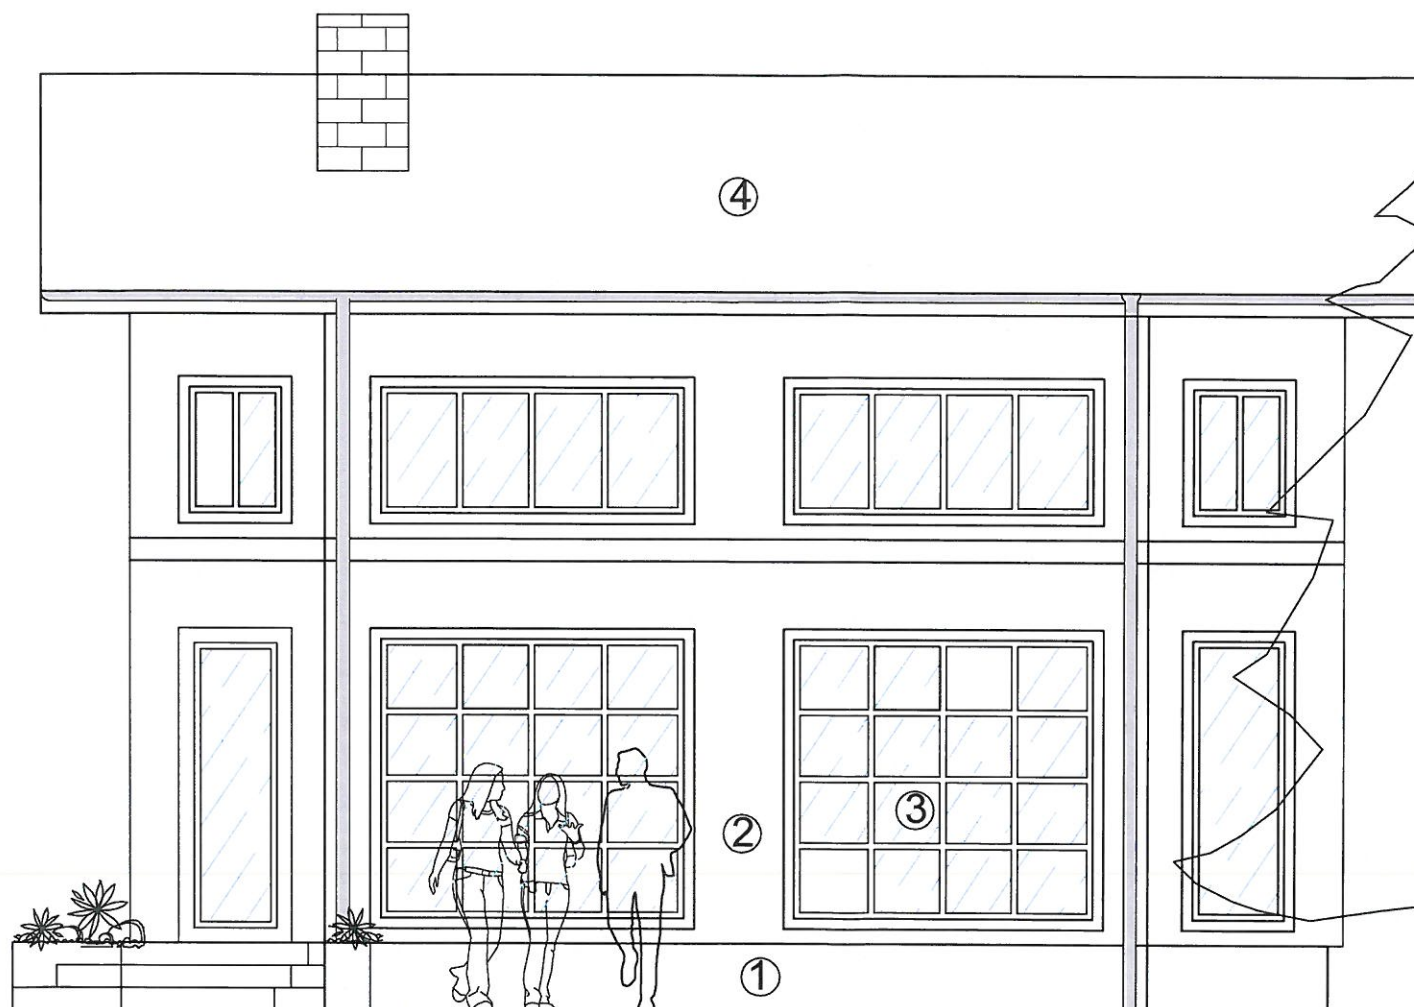

FATADA PRINCIPALA

- 1-Soclu piatra
- 2-Decorativa alba
- 3-PVC maro
- 4-Tabla tip Lindab verde

Proiectant general:		S.C. ISTBAN CONSTRUCT & CONSULTING S.R.L. PRAHOVA, Campina, str. Dealului, nr.38A RO 24919975 Tel/Fax: 0244-366.164; mobil: 9728147147	Beneficiar:	MARIN MARIUCA GEORGIANA	Proiect nr.	06/12/2022
Proiectant de specialitate:	BIA LIDIA ENE Nr.5	DIN ROMANIA 2375 Lidia	DOCUMENTATIE TEHNICA : DESFINTARE PARTIALA, CONSOLIDARE SI EXTINDERE LOCUINTA P - CONSTRUIRE TERASA SI ETAJ, IMPREJMUIRE, ALEI CAROSABILE SI PIETONALE	Faza:	DTAC	
SPECIFICATIE	NUME	SEMNTURA	Scara:	TITLU PLANSA:	Plan nr.:	
Proiectat/Desnat	arch. Lidia Ene	Lidia	1:50	FATADA PRINCIPALA		
Sef proiect	arch. Lidia Ene	Lidia	Data: iul.2023		4	