


PLAN DE SITUATIE
SCARA 1:500

- INTRAVILAN

Teritoriul: BREAZA - PRAHOVA
Adresa: Oras Breaza, Localitatea Breaza de Jos, Str. Randunelelor, Nr. 6-6A, T 28 Cc 464,468, intravilan, judetul Prahova
Beneficiar: Chivu Marius Sorin si Chivu Corina Elena
Supr. teren studiata: S = 659 mp
Nr. Cadastral: 31536



ELIPSOID: Krasovski
PROIECTIA: Stereografica 1970
SISTEM ALTIMETRIC: Marea Neagra 1975

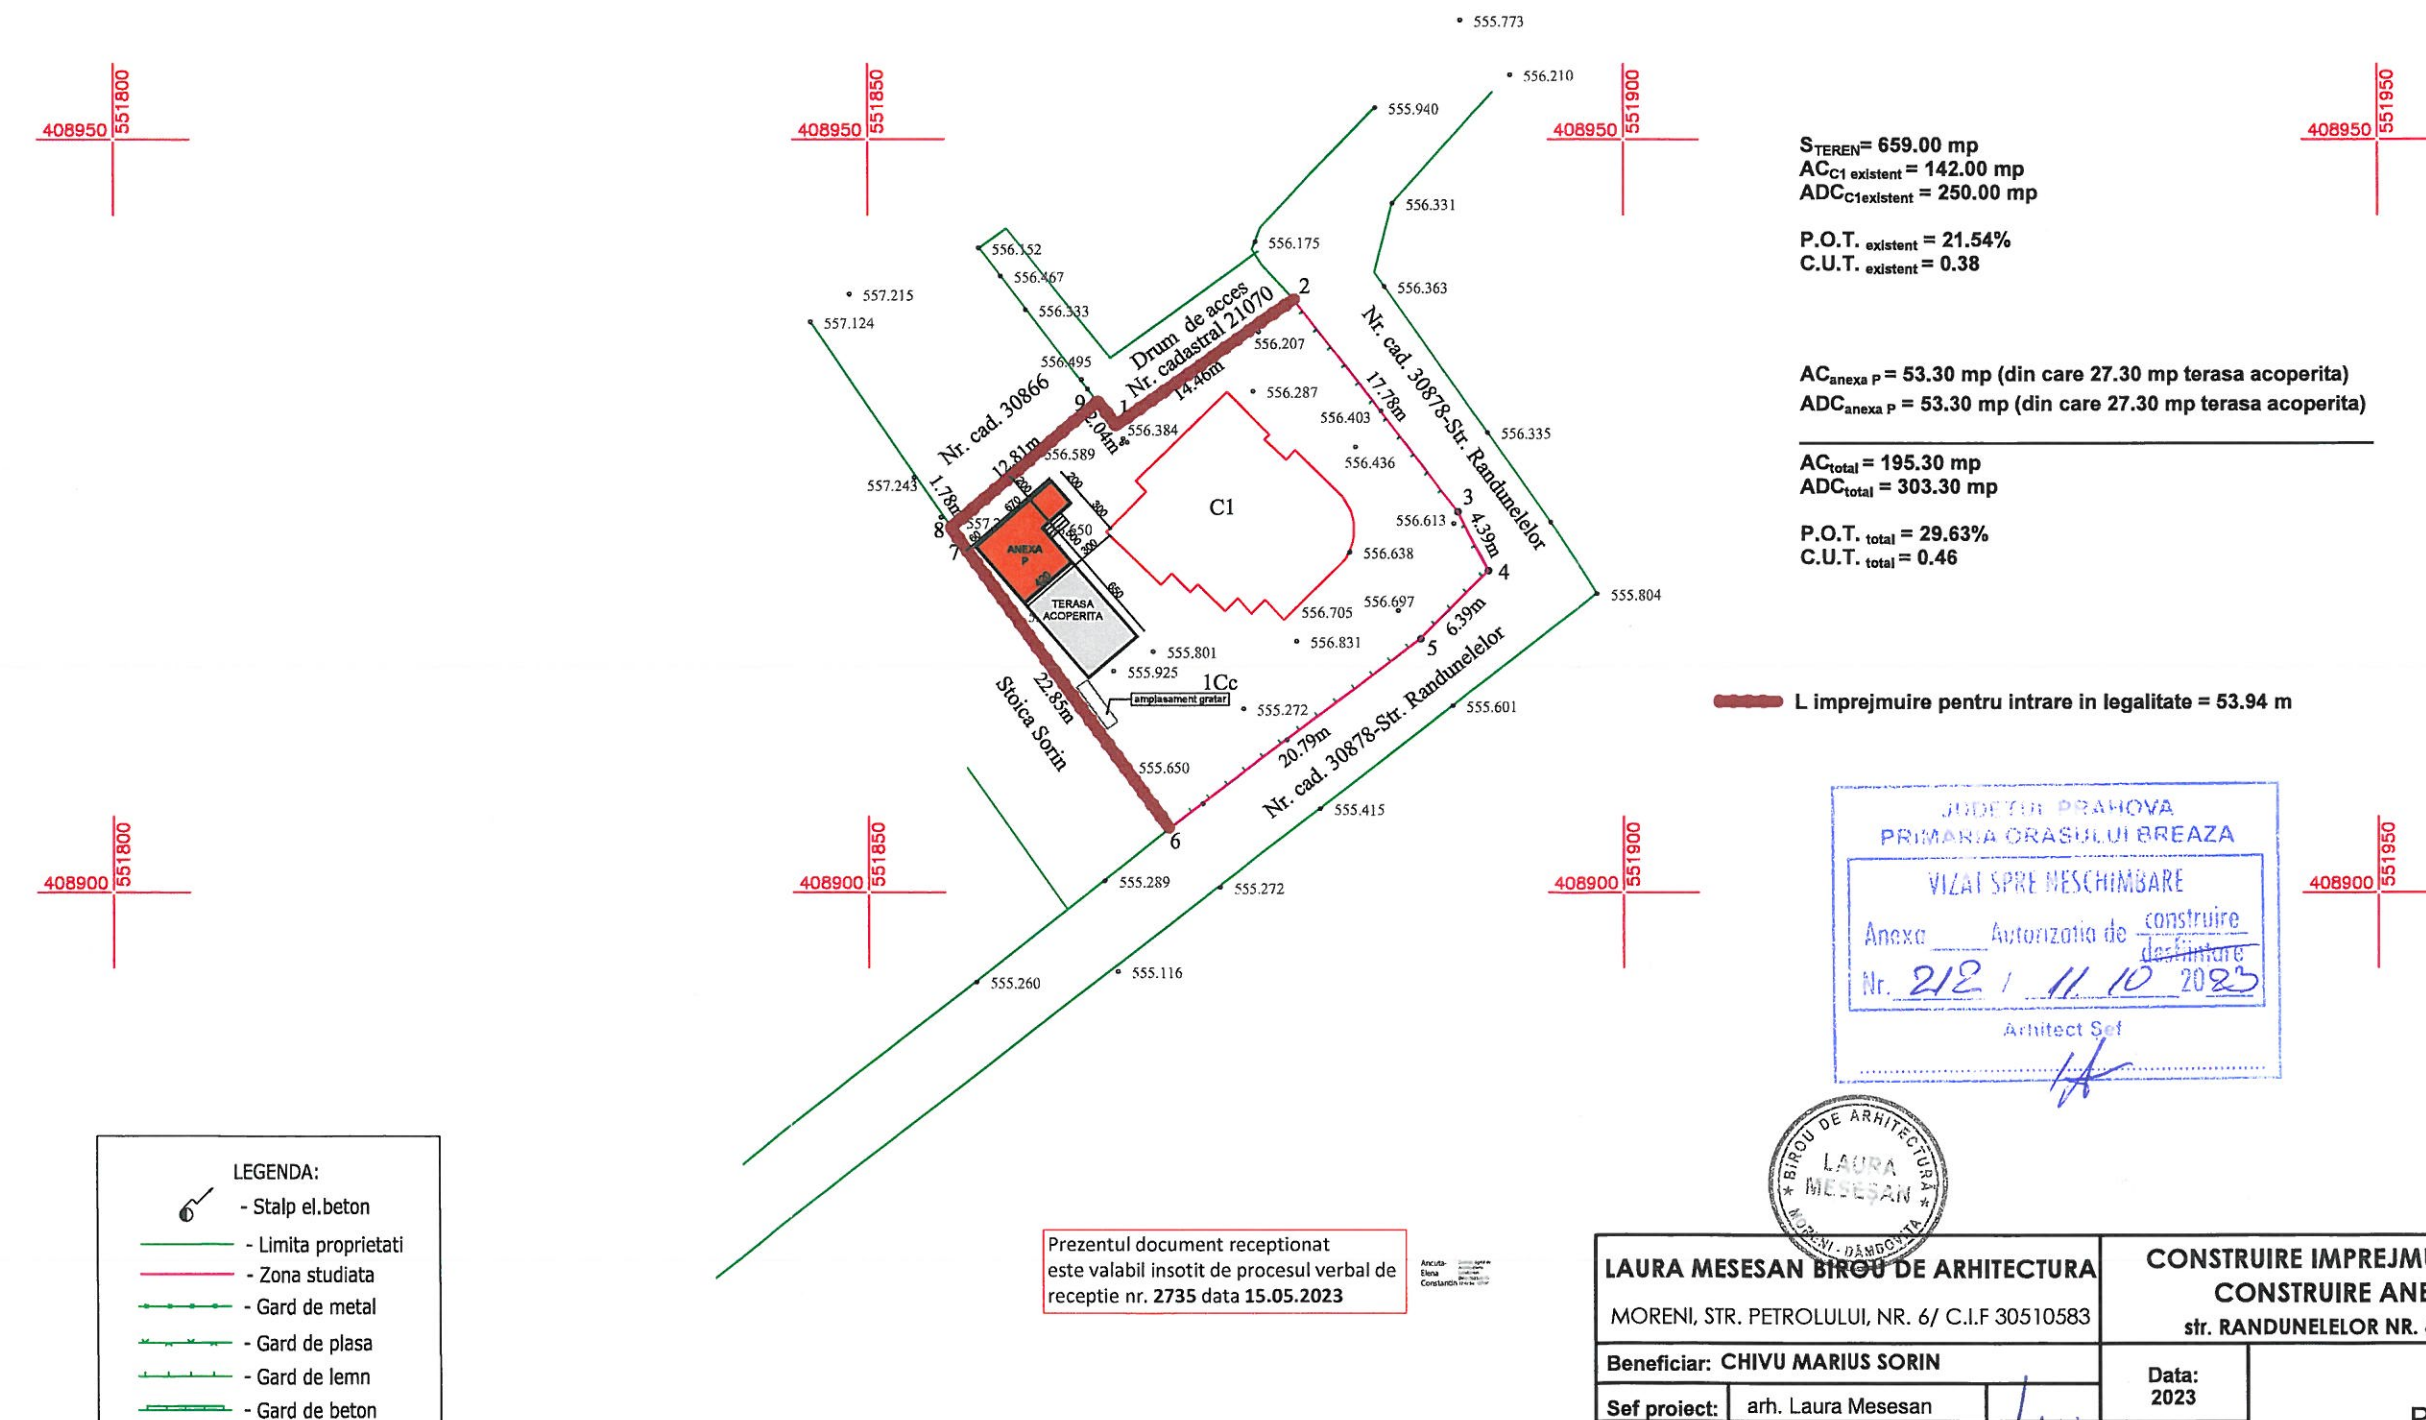

<div><div></div><div>LAURA MESESAN BIROU DE ARHITECTURA</div><div>MORENI, STR. PETROLULUI, NR. 6/ C.I.F 30510583</div></div>			<div>CONSTRUIRE IMPREJMUIRE-INTRARE IN LEGALITATE; CONSTRUIRE ANEXA GOSPODAREASCA str. RANDUNELELOR NR. 6A, oras BREAZA, jud. PRAHOVA</div>		<div>Pr.Nr. 5/2023</div>
<div>Beneficiar: CHIVU MARIUS SORIN</div>			<div>Data: 2023</div>	<div>PLAN DE SITUATIE</div>	<div>Faza D.T.A.C.</div>
<div>Sef proiect:</div>	<div>arh. Laura Mesesan</div>				<div>Plansa nr. A02</div>
<div>Proiectat:</div>	<div>arh. Laura Mesesan</div>				
<div>Desenat:</div>	<div>arh. Laura Mesesan</div>				