
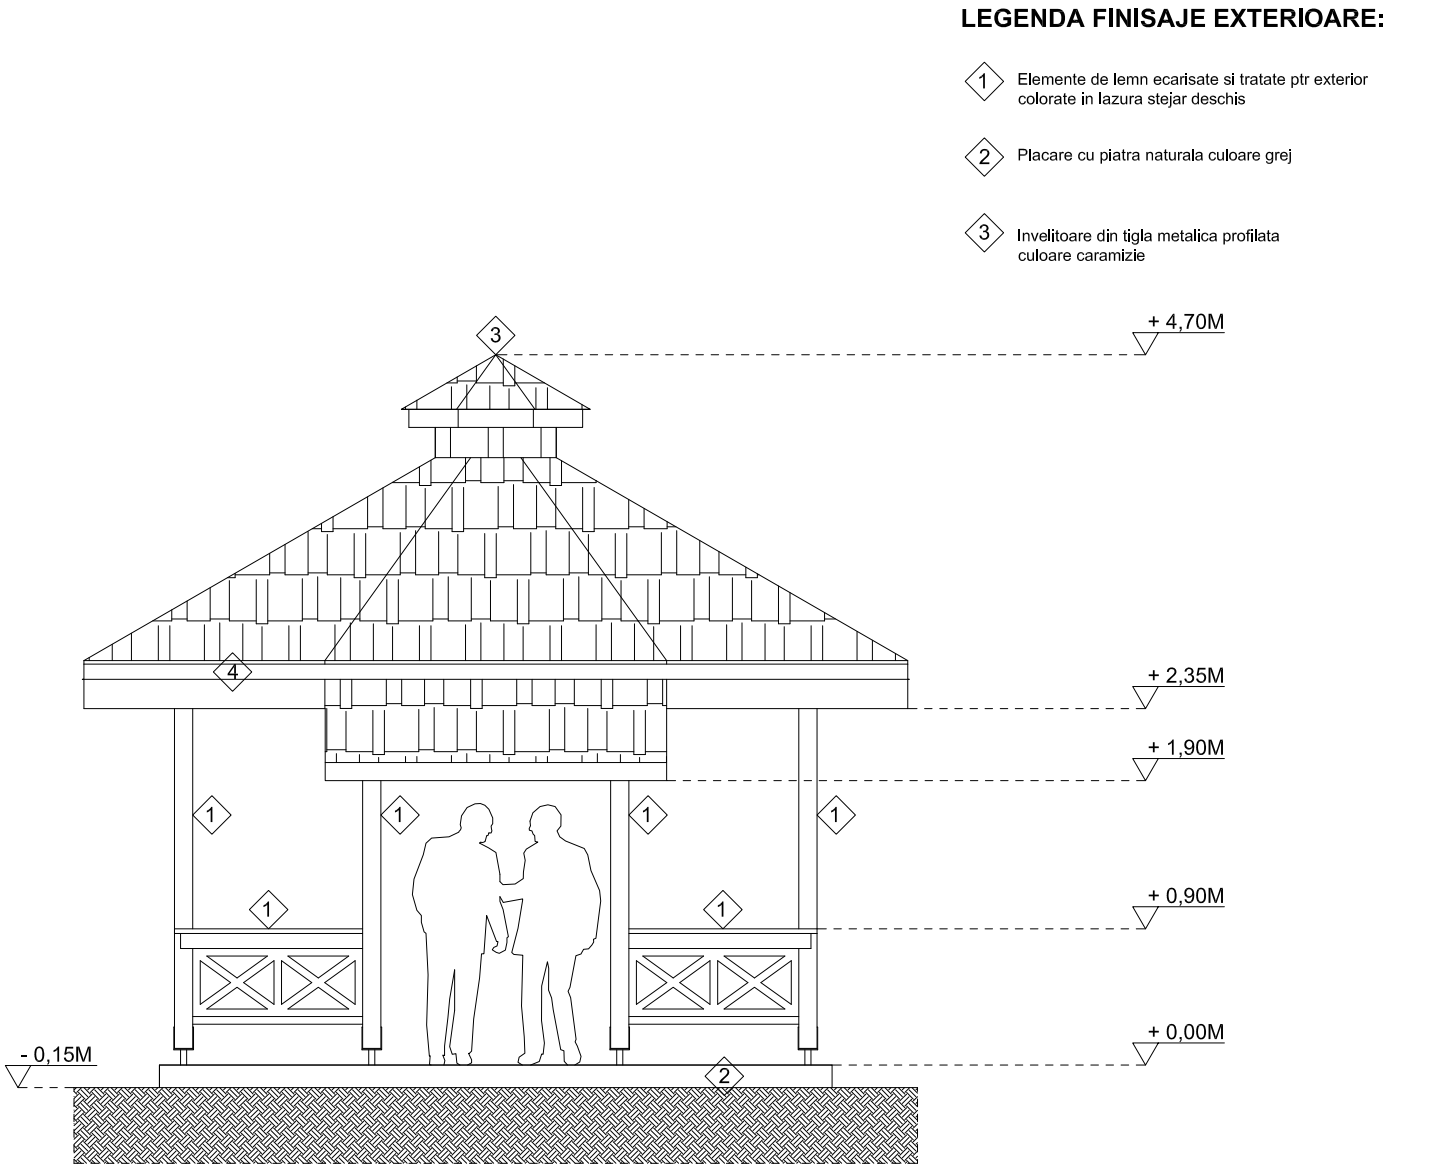


SECTIUNEA 1-1

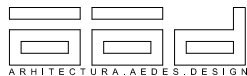

ELEVATIE

SUPRAFATA CONSTRUITA = 20.10 MP  
SUPRAFATA CONSTRUITA DESFASURATA = 20.10 MP  
CATEGORIA DE IMPORTANTA - "D" CONSTRUCTIE DE IMPORTANTA REDUSA  
CLASA DE IMPORTANTA SPECIFICA - IV  
GRADUL DE REZISTENTA LA FOC - V

VERIFICATOR	NUME	SEMNATURA	CERINTA	REFERAT / EXPERTIZA NR. / DATA	
		S.C. ARHITECTURA AEDES DESIGN S.R.L. STR MINERVA NR.7, PLOIESTI, PRAHOVA C.U.I. 33093189 / 24.04.2014 O.A.R. 6283 / 2011		Beneficiar:	BARABAS CONSTANTA SI BARABAS ARCADIE
SPECIFICATIE	NUME	SEMNATURA	Scara: 1:50	Titlu proiect:	MODIFICARE DE SOLUTIE LA A.C. NR.200 DIN 04.11.2021 CONSTRUIRE DOUA GARAJE P SI PAVILION GRADINA
SEF PROIECT	arh. STEFAN CRISTESCU			Amplasament:	STRADA DOROBANTI NR. 55 A, NR CADASTRAL 21057, LOC NISTORESTI, ORAS BREAZA, JUD.PRAHOVA
PROIECTAT	arh. STEFAN CRISTESCU		Data: septembrie 2023	Titlu plansa:	SECTIUNEA 1-1 / ELEVATIE PAVILION GRADINA
DESENAT	arh. STEFAN CRISTESCU				