




ELEVATIE EST

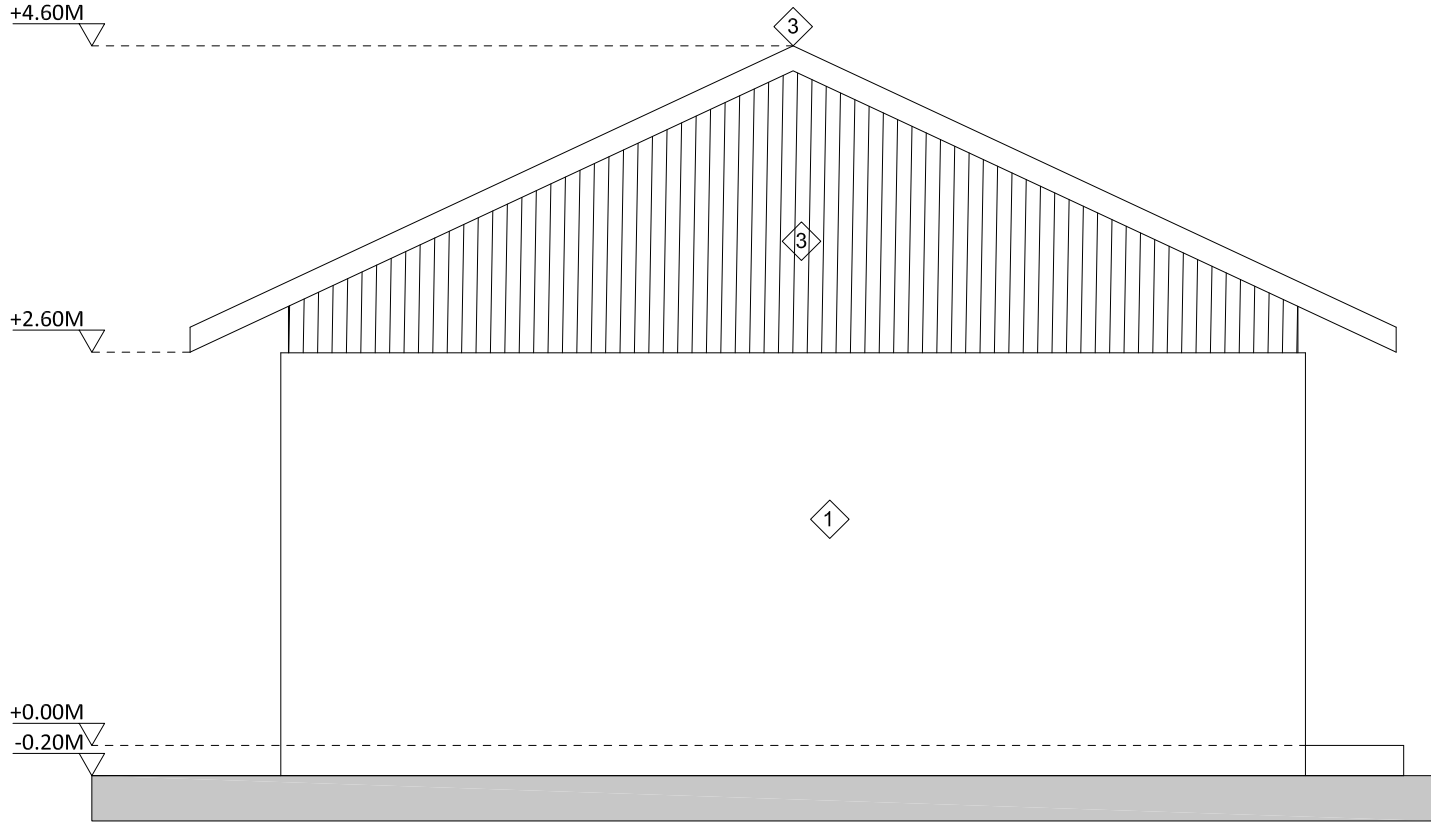

ELEVATIE VEST

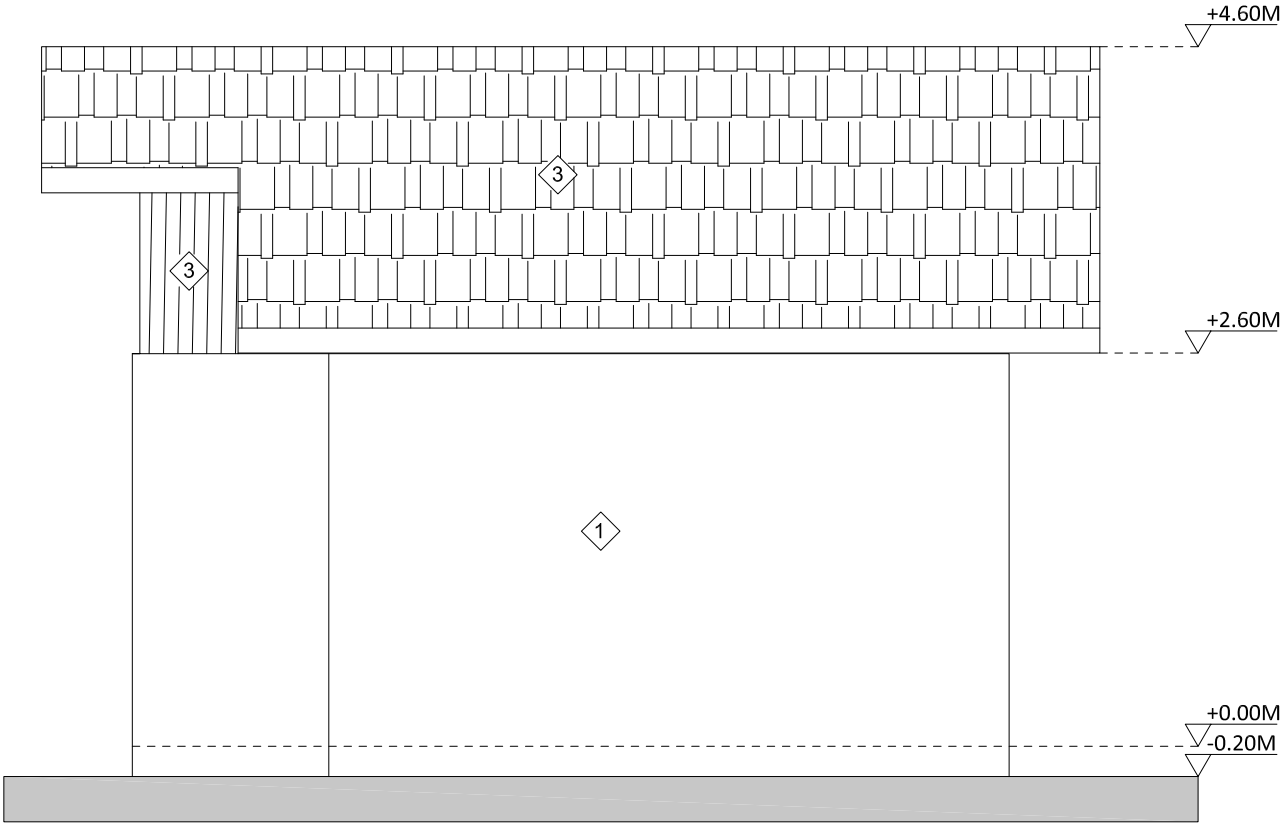

ELEVATIE NORD

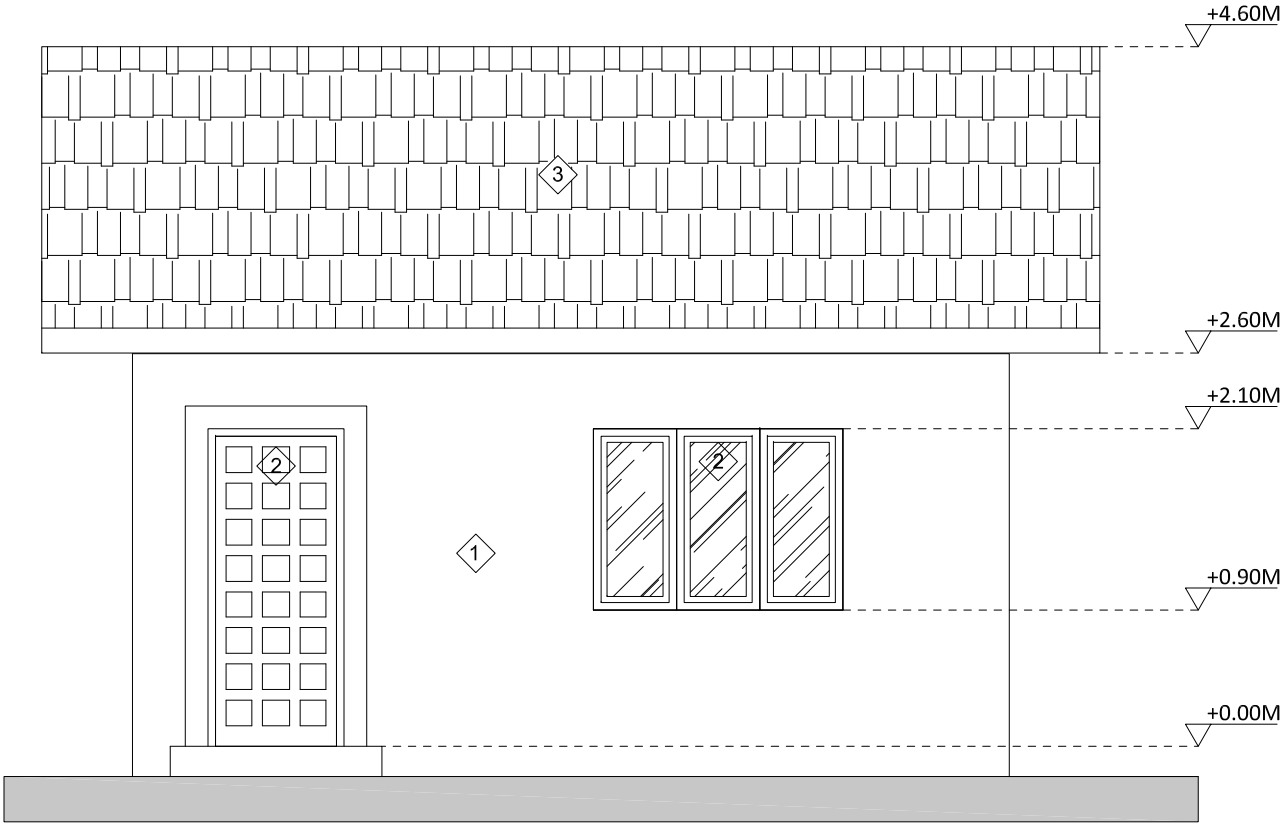

ELEVATIE SUD

LEGENDA FINISAJE EXTERIOARE:

- 1 Tencuiala driscuita, culoare bej deschis
- 2 Tamplarie profile lemn, culoare maro
- 3 Lambriu lemn, culoare maro
- 3 Tabla faltuita zincata



SUPRAFATA CONSTRUITA PARTER= 38,00 MP
SUPRAFATA UTILA PARTER = 29,45 MP
SUPRAFATA CONSTRUITA DESFASURATA = 38,00 MP

<div>ARHITECTURA AEDES DESIGN</div> <div>S.C. ARHITECTURA AEDES DESIGN S.R.L. STR MINERVA NR.7,PLOIESTI, PRAHOVA C.U.I. 33093189 / 24.04.2014 O.A.R. 6283 / 2011</div>				Beneficiar: BITULEANU EMILIAN SI BITULEANU ROXANA EMILIA		Proiect nr. 38 / 2023
SPECIFICATIE	NUME	SEM NATURA	Scara: 1:50	Titlu proiect:	DESEINFATARE ANEXA C3 (P) CONSTRUIRE ANEXA GOSPODAREASCA (P) - PAVILION GRADINA	Faza:
SEF PROIECT	arh. STEFAN CRISTESCU			Amplasament:	STRADA VICTORIEI NR.20-22, NR CADASTRAL 31866, ORAS BREAZA, JUD.PRAHOVA	D.T.A.D.
PROIECTAT	arh. STEFAN CRISTESCU		Data: iunie 2023	Titlu plansa:	ELEVATII C3	Plansa nr. A2.03
DESENAT	arh. STEFAN CRISTESCU					