
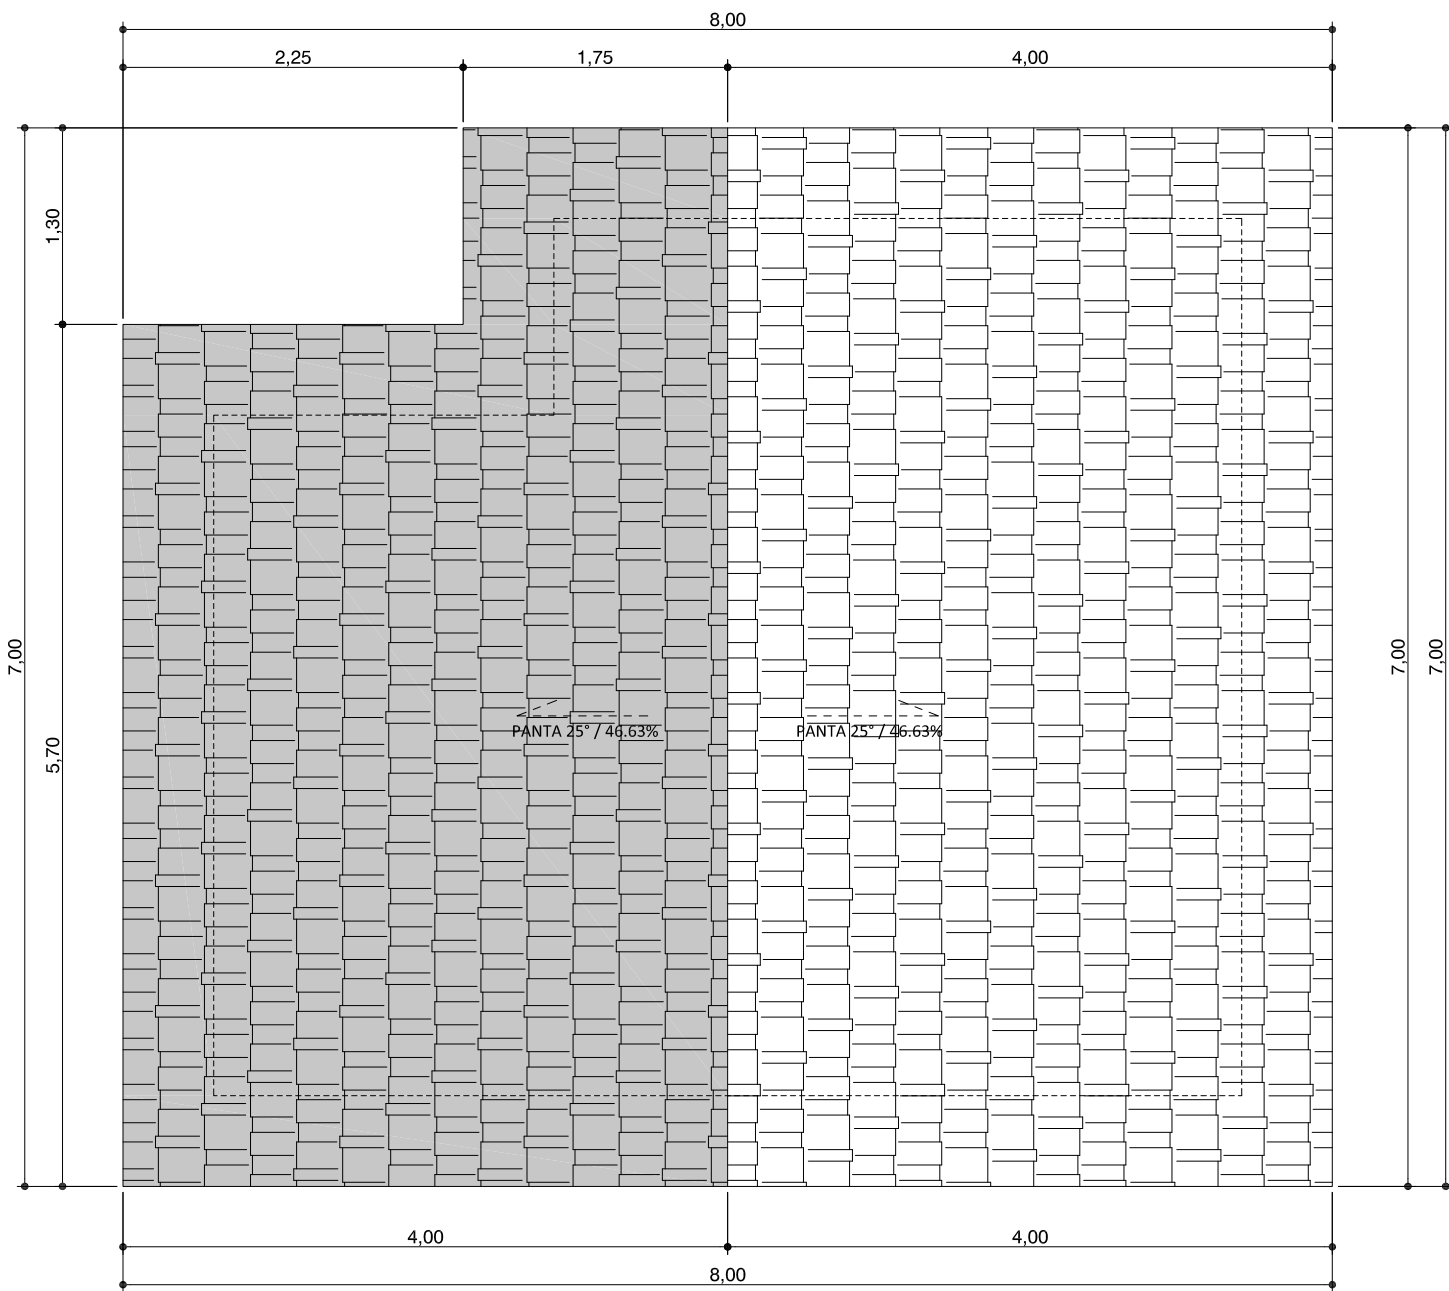


P01- CAMERA 1	
plafon- vopsitorie lavabila	
pereti- vopsitorie lavabila	
pard.- beton scivisit	
A: 21,45 mp	
P: 18,70 ml	
H: 2,50 m	

P02- CAMERA 2	
plafon- vopsitorie lavabila	
pereti- vopsitorie lavabila	
pard.- beton scivisit	
A: 8,00 mp	
P: 12,00 ml	
H: 2,50 m	

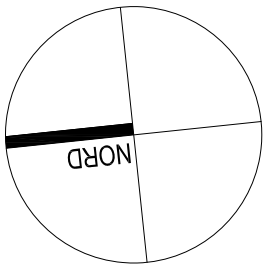

SUPRAFATA CONSTRUITA PARTER= 38,00 MP
SUPRAFATA UTILA PARTER = 29,45 MP
SUPRAFATA CONSTRUITA DESFASURATA = 38,00 MP

		S.C. ARHITECTURA AEDES DESIGN S.R.L. STR MINERVA NR.7,PLOIESTI, PRAHOVA C.U.I. 33093189 / 24.04.2014 O.A.R. 6283 / 2011		Beneficiar:	BITULEANU EMILIAN SI BITULEANU ROXANA EMILIA	Proiect nr. 38 / 2023
SPECIFICATIE	NUME	SEMNATURA	Scara: 1:50	Titlu proiect:	DESEIINTARE ANEXA C3 (P) CONSTRUIRE ANEXA GOSPODAREASCA (P) - PAVILION GRADINA	Faza:
SEF PROIECT	arh. STEFAN CRISTESCU			Amplasament:	STRADA VICTORIEI NR.20-22, NR CADASTRAL 31866, ORAS BREAZA, JUD.PRAHOVA	D.T.A.D.
PROIECTAT	arh. STEFAN CRISTESCU		Data: iunie 2023	Titlu plansa:	PLAN PARTER/ PLAN INVELITOARE C3	Plansa nr. A2.01
DESENAT	arh. STEFAN CRISTESCU					