



s.c ARCHITECT AT  
WORK STUDIO s.r.l  
STR. HORIA MACELARIU, NR.6  
SECTOR 1, BUCURESTI

beneficiar  
STAR BACKBONE  
SRL prin reprezentant  
**Negrescu Cosmin  
Alexandru**

proiect  
Complex Cabanute  
din Lemn, utilitati si  
imprejmuire

adresa  
Oras Breaza,  
Loc. Podu Vadului,  
str. Micsunelelor,  
T-24, F 2235  
Judetul Prahova





desen  
FATADA F3  
CORP B

ADMINISTRATOR	arh. Mihai Neagu
PROIECTAT	arh. Bogdan Stefan
	arh. Mihai Gabriel Văle

faza  
D.T.A.C.

scara 1 : 50	plansa <b>B08</b>
-----------------	----------------------

proiect nr.  
260/06/24

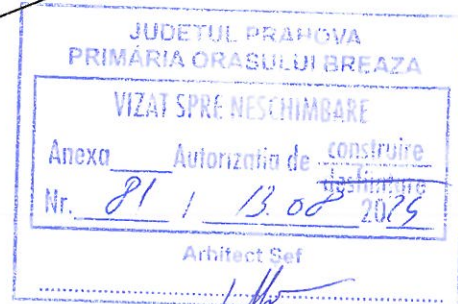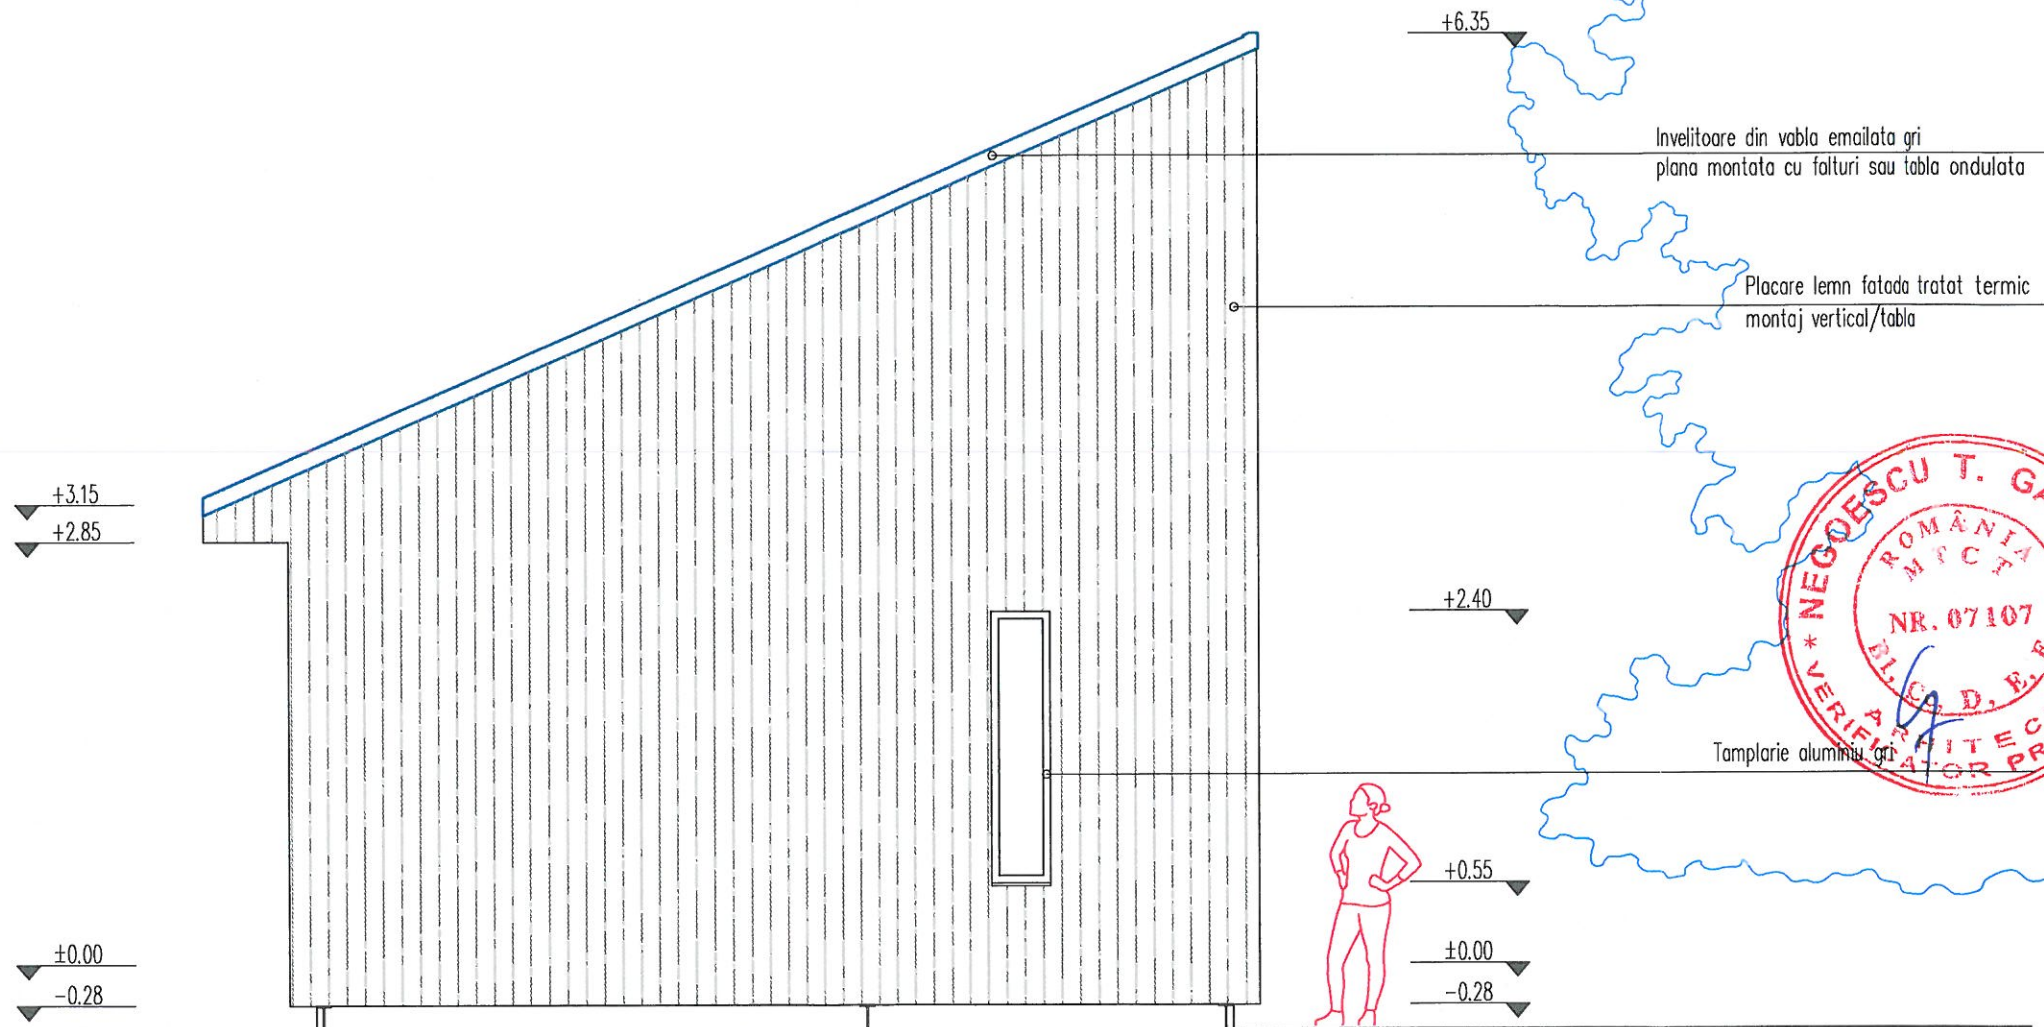

FATADA F3 sc. 1:50