


JUDETUL PRAHOVA
PRIMARIA ORASULUI BREAZA


VIZAT SPRE NESCHIMBARE

Anexa Autorizatia de construire
Nr. SP 1 B. 2 20 25

Arhitect Sef

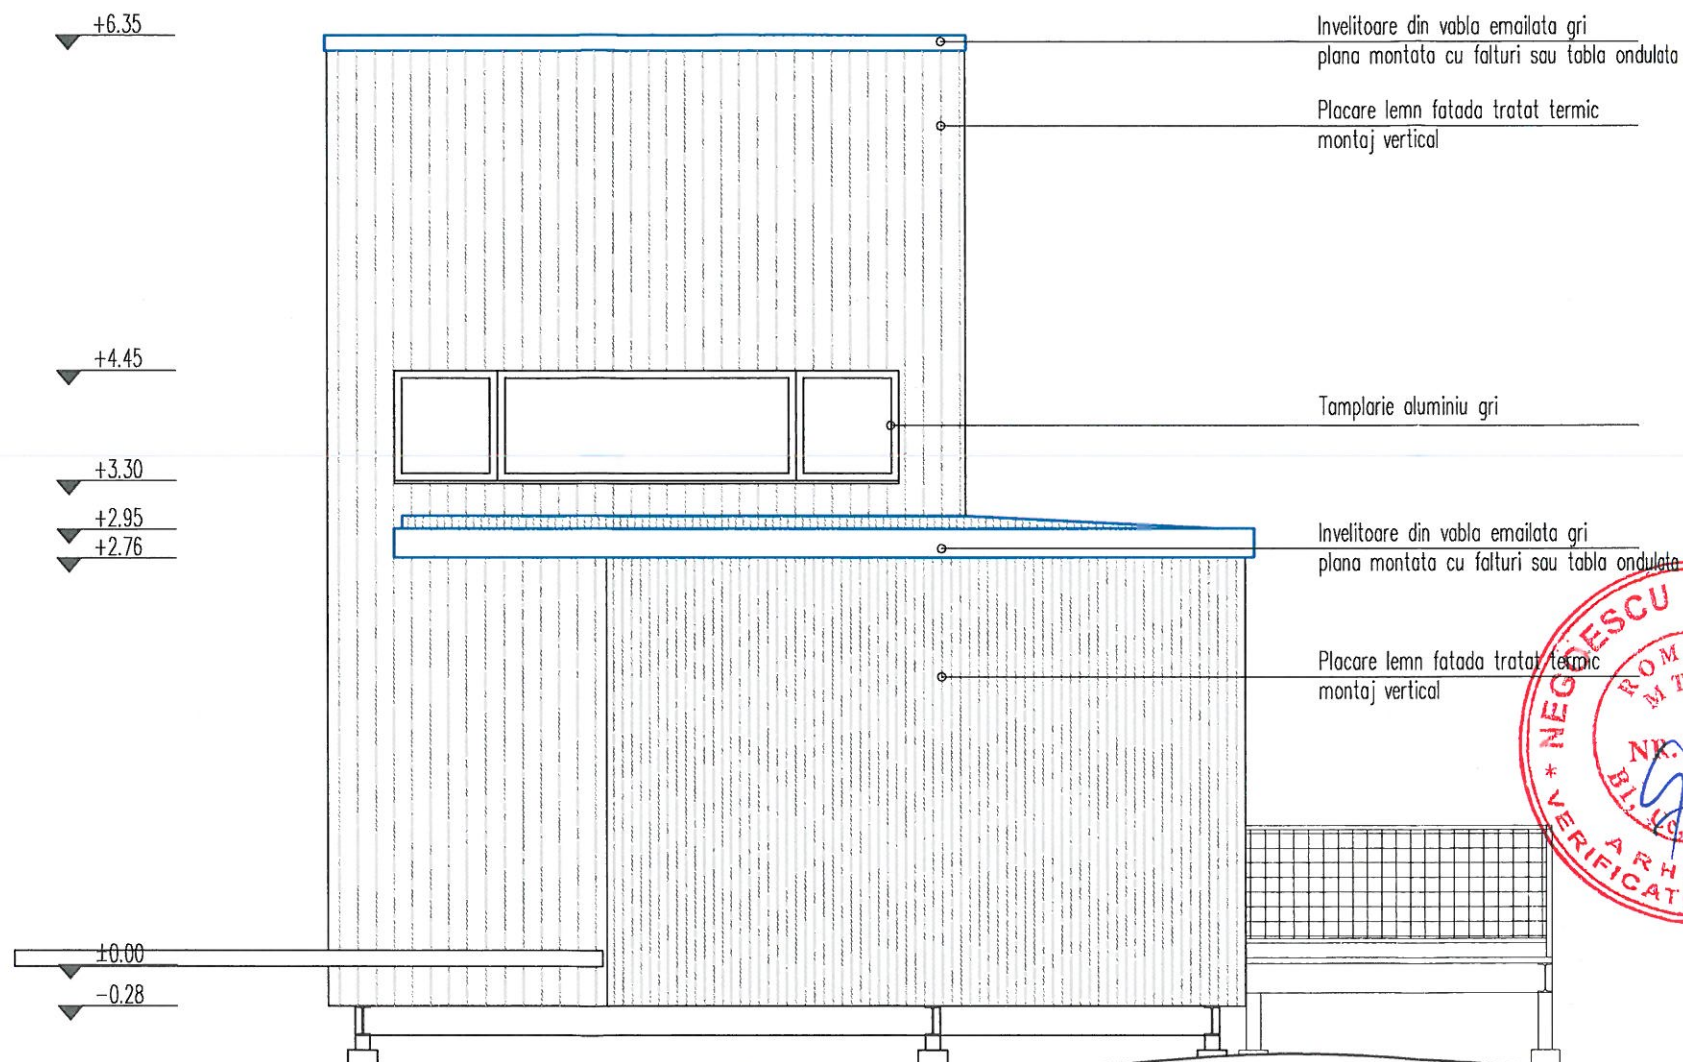

FATADA F4 sc. 1:50


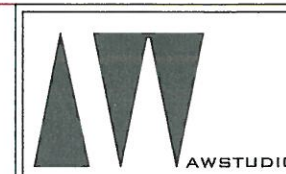


s.c ARCHITECT AT
WORK STUDIO s.r.l
STR. HORIA MACELARIU, NR.6
SECTOR 1, BUCURESTI

beneficiar
STAR BACKBONE
SRL prin reprezentant
**Negrescu Cosmin
Alexandru**

proiect
Complex Cabanute
din Lemn, utilitati si
imprejmuire

adresa
Oras Breaza,
Loc. Podu Vadului,
str. Micsunelelor,
T-24, F 2235
Judetul Prahova

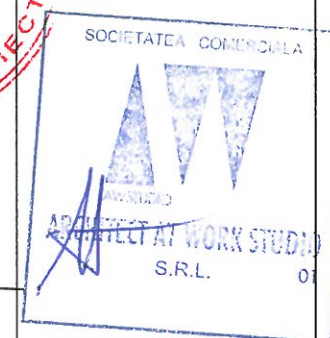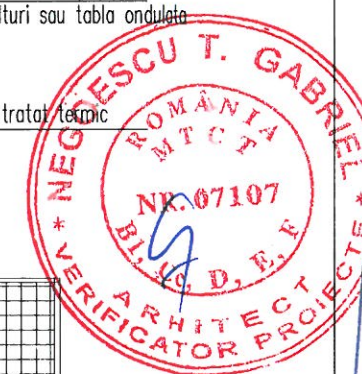

desen
FATADA F4
CORP A

ADMINISTRATOR	arh. Mihai Neagu
PROIECTAT	arh. Bogdan Stefan
	arh. Mihai Gabriel Văle

faza
D.T.A.C.

scara 1 : 50	plansa A09
proiect nr. 260/06/24	