


JUDETUL PRAHOVA
PRIMARIA ORASULUI BREAZA
VIZAT SPRE NESCHIMBARE
Anexa _____ Autorizatia de construire
Nr. 71 / 13 08 20 3
Arhitect Sef

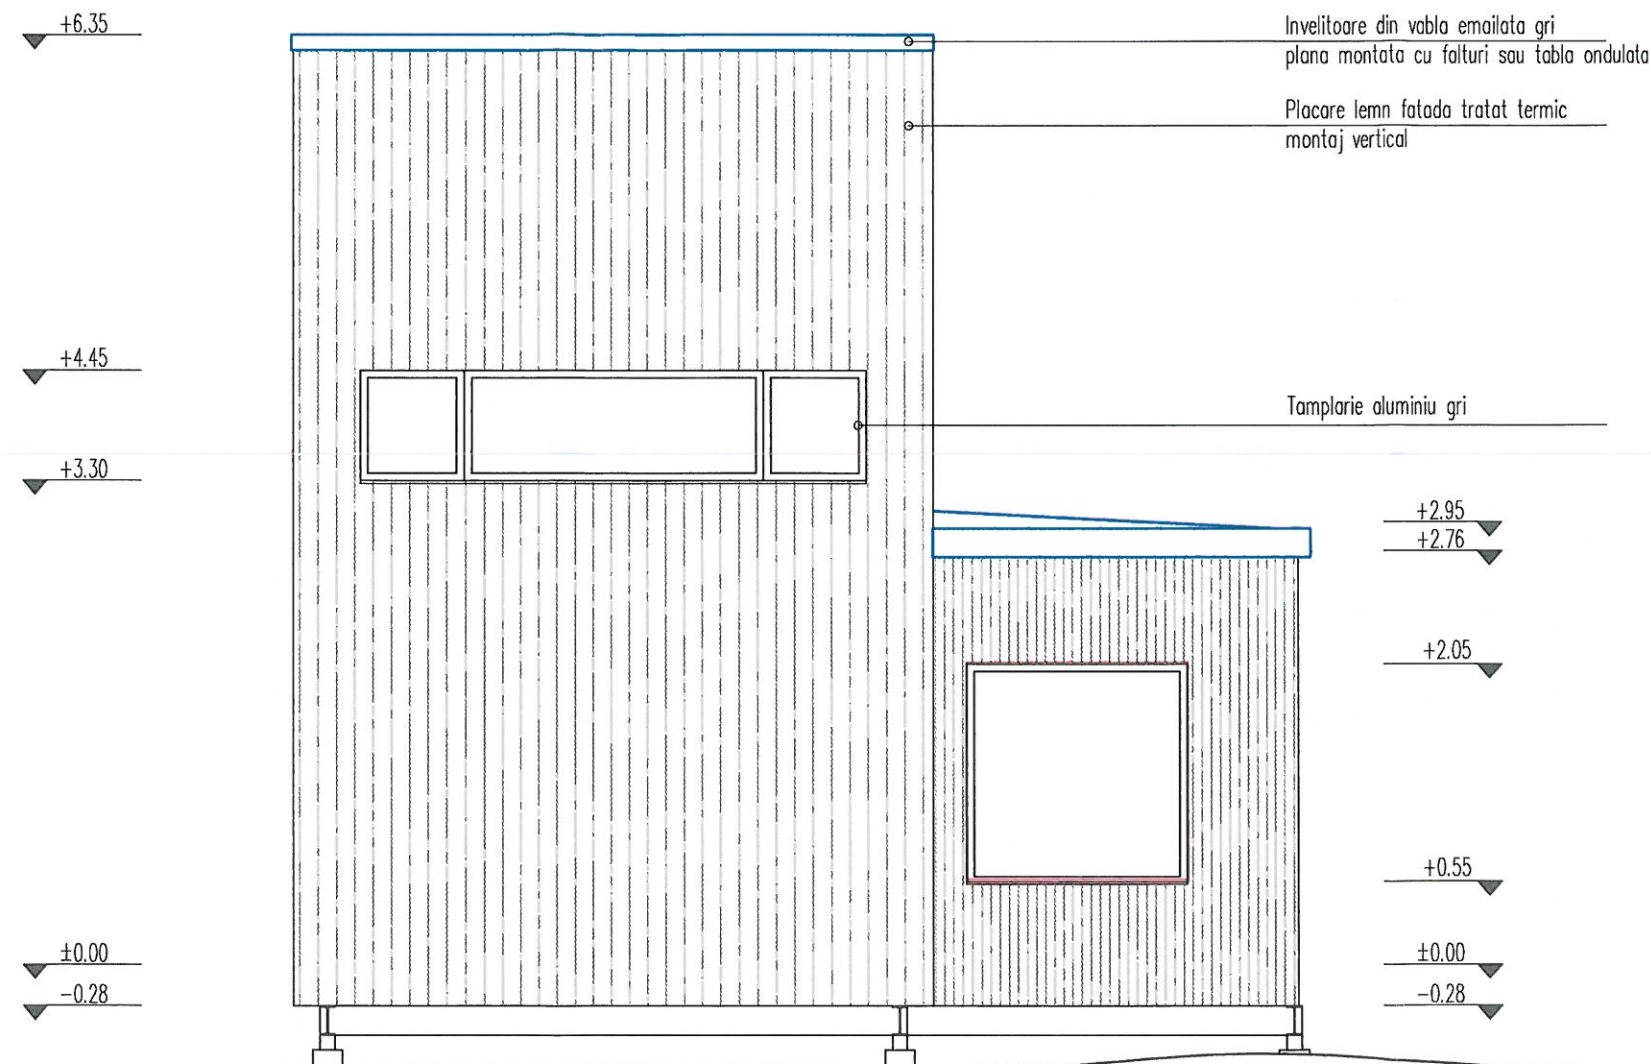

FATADA F4 sc. 1:50



s.c ARCHITECT AT
WORK STUDIO s.r.l
STR. HORIA MACELARIU, NR.6
SECTOR 1, BUCURESTI

beneficiar
STAR BACKBONE
SRL prin reprezentant
**Negrescu Cosmin
Alexandru**

proiect
Complex Cabanute
din Lemn, utilitati si
imprejmuire

adresa
Oras Breaza,
Loc. Podu Vadului,
str. Micsunelelor,
T-24, F 2235
Judetul Prahova



desen
FATADA F4
CORP C

ADMINISTRATOR arh. Mihai Neagu
PROECTAT arh. Bogdan Stefan
arh. Mihai Gabriel Văile

faza
D.T.A.C.

scara
1 : 50
planşa
C09
proiect nr.
260/06/24

