


FATADA B 2

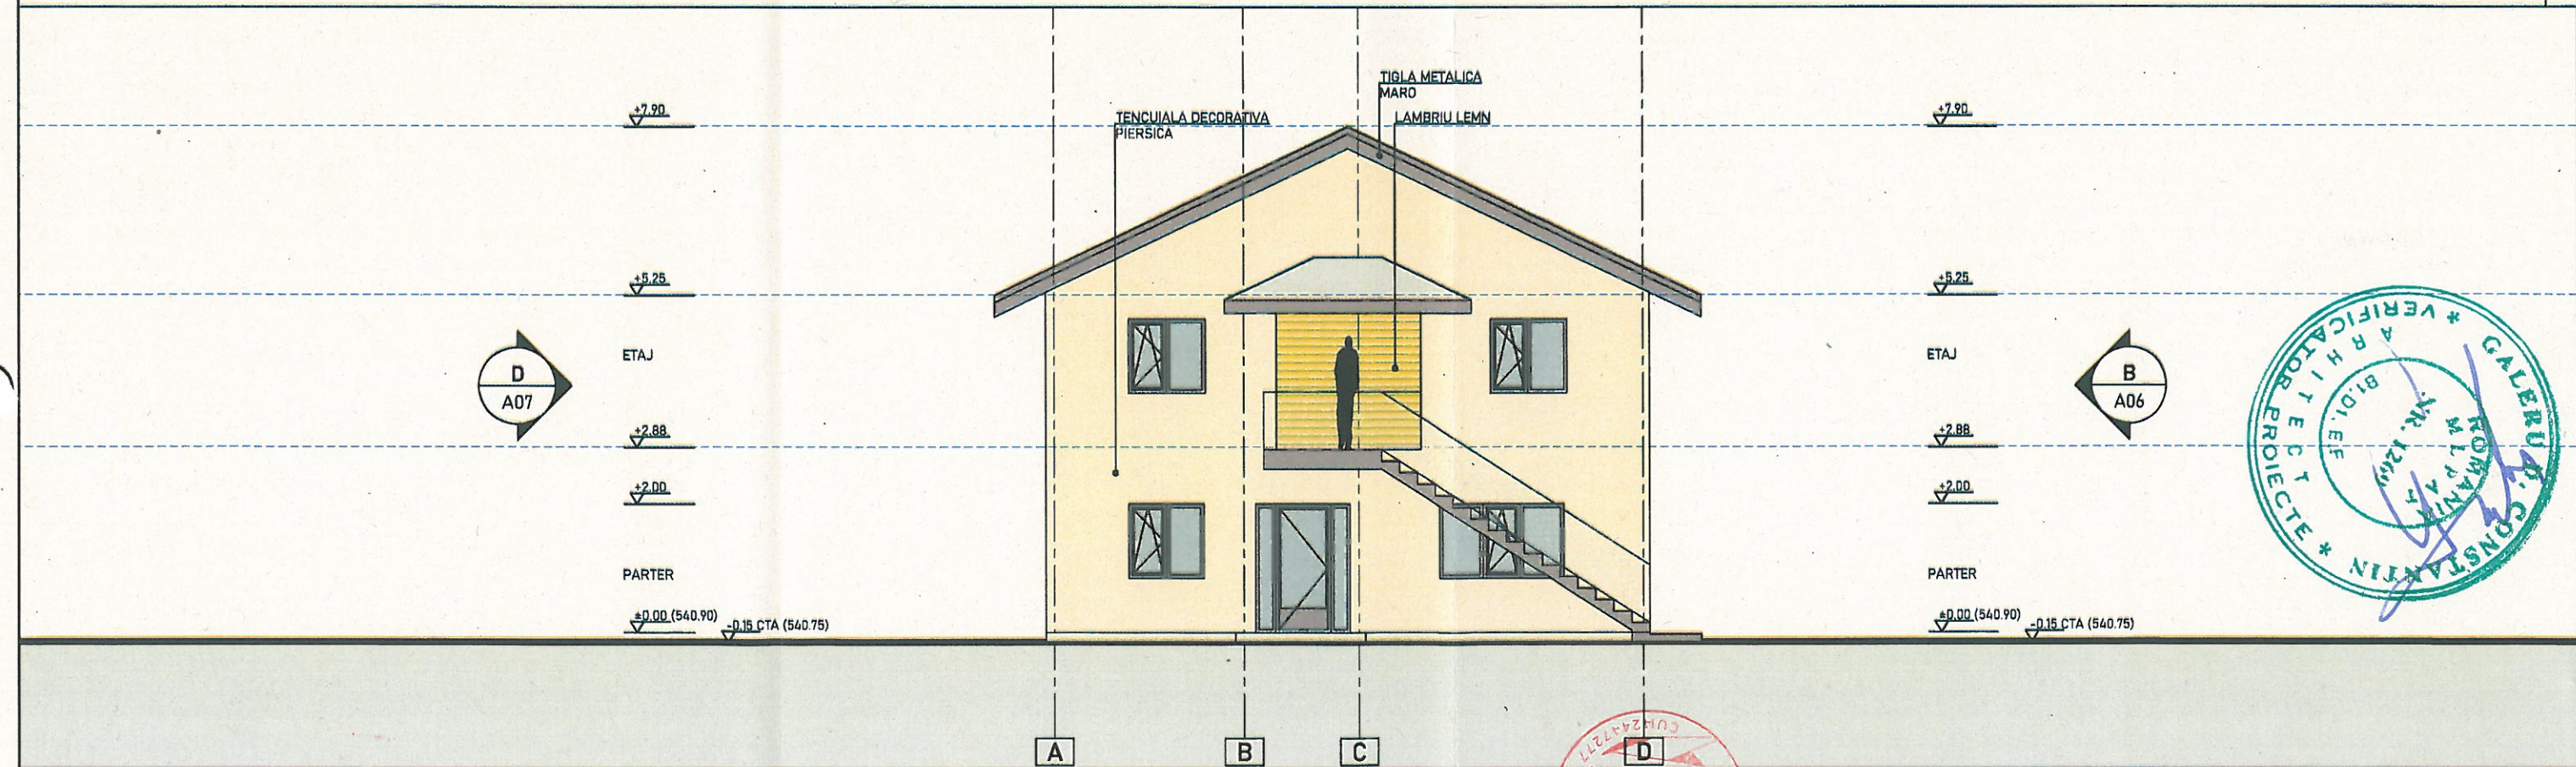

FATADA A 1

S.C. ARHITECTURIM S.R.L. str. GRIVITEI, nr. 2F, ap. 2, Campina, Prahova J29/597/09.04.2020 CUI 42447277				BENEFICIAR	NR. PROIECT
OLTEANU GEORGETA-IULIANA				fdt. TURLEA, nr. 11, loc. BREAZA, jud. Prahova	13A24
PROIECT				EXTINDERE ETAJARE LOCUINTA C1, CONSTRUIRE ANEXE C2, C3 - INTRARE IN LEGALITATE	FAZA
fdt. TURLEA, nr. 11, loc. BREAZA, jud. Prahova				DENUMIRE PLANSA	NR. PLANSA
OCT. / 2024				C1 - FATADA A,B	A-06