


ACCES AUTO SI PIETONAL

IMPREJMUIRE LA STRADA

SCARA 1 : 50

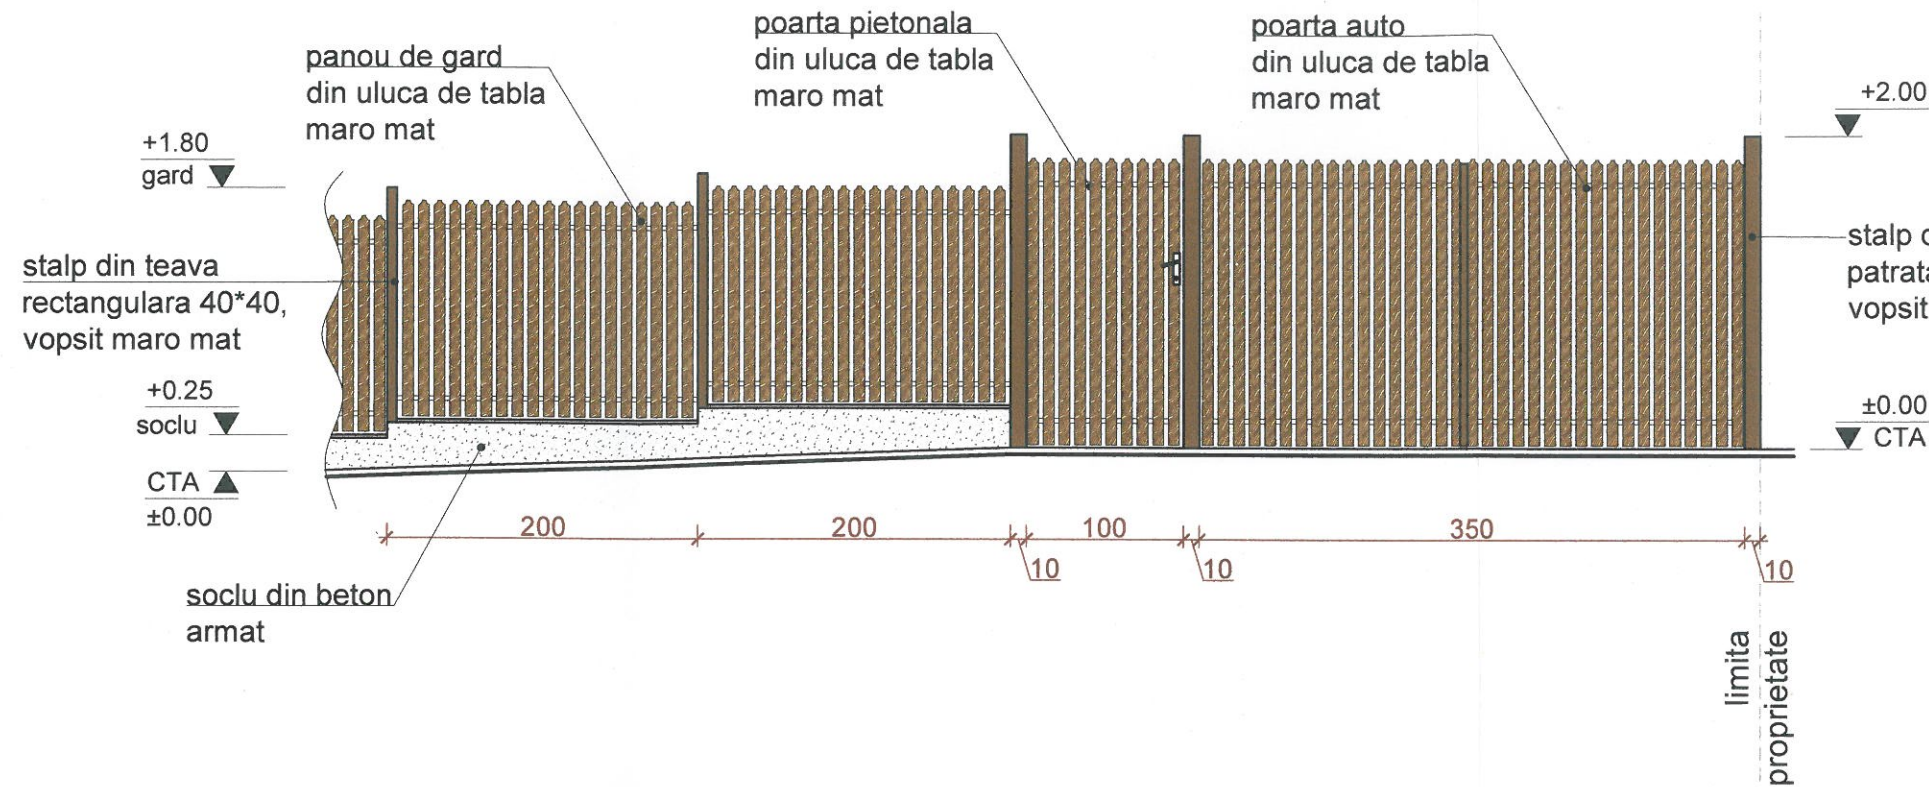

A - A

SCARA 1:50

teava rectangulara
40*40 mm, maro

uluca din tabla
vopsita maro
interior


+0.10
soclu

soclu din beton
armat

+1.50

exterior


±0.00
CTN

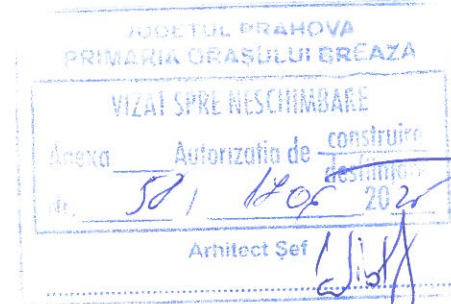

SECTOR DE GARD

IMPREJMUIRE LATURI NORD, EST SI VEST

SCARA 1:50

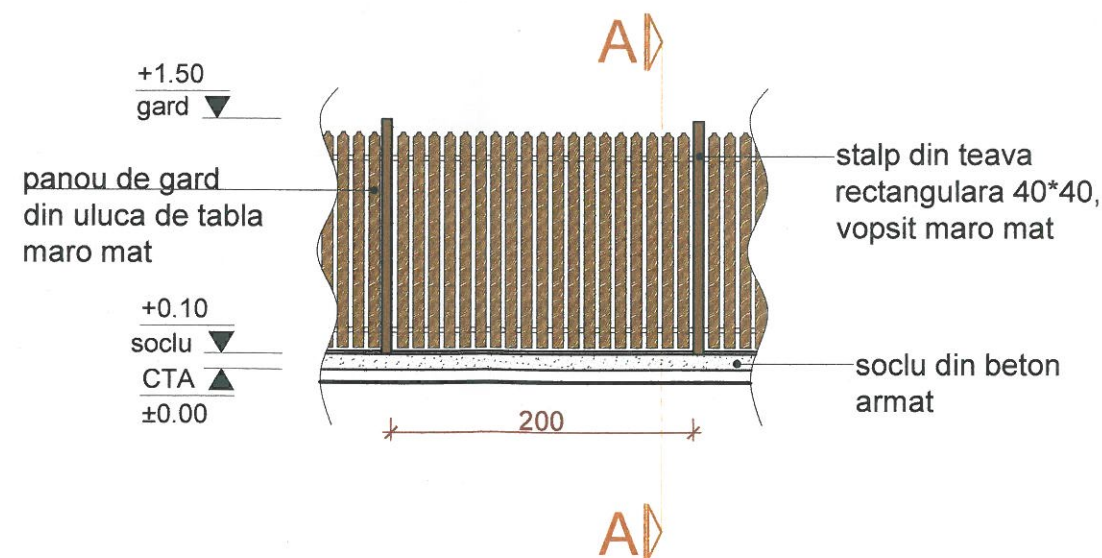

- CATEGORIA DE IMPORTANTA A CLADIRII - "D" REDUSA - CLASA IV DE IMPORTANTA A CLADIRII - RISC MIC DE INCENDIU - GRAD DE REZISTENTA LA FOC IV		Verificator/ Expert	Nume	Semnatura	Cerinta	Referat verificare/ Raport expertiza tehnica; titlu/nr./data	
ACEST DESEN ESTE PROPRIETATEA FIRMEI REPRODUCEREA SAU COMERCIALIZAREA LUI SE VA FACE NUMAI CU ACORDUL PROPRIETARULUI. NU SE VA FACE NICI O MODIFICARE FARA ACORDUL PROIECTANTULUI SI AL VERIFICATORULUI. PENTRU ORICE MODIFICARE IN EXECUTIE RAMAN DIRECT RASPUZATORI CONSTRUCTORUL SI BENEFICIARUL.		PROIECTANT GENERAL: MARTUR ARTDESIGN SRL Reg. Com. J29/1928/2016 CUI: 36693935 Str. Panselelor 601, Valea Doftanei, Prahova martur.artdesign@gmail.com		Beneficiar: RADU IUSTINIAN RADU ALINA-GEORGIANA Adresa: Jud. PH, Oras Breaza, Str. Ocinei, Nr. 100, Cartier "Valea Tarsei", Tarla 39, P 2150, A2149, NC 20147		Proiect nr.: P8/2025	Faza: D.T.A.C.
data revizie		Elaborat	Nume	Semnatura	Scara: 1:50 Format: A3	Titlu proiect: REFACERE IMPREJMUIRE IMOBIL	Plansa nr.: A02
		Sef proiect	arh. Elena-Ioana FLOREA		Data: MAI 2025	Titlu plansa: DETALII IMPREJMUIRE	
		Proiectat	ing. Marius MOSOR				
		Desenat	ing. Marius MOSOR				