



Acoperis
+6.15

Mansarda
+2.82

Parter
+0.00

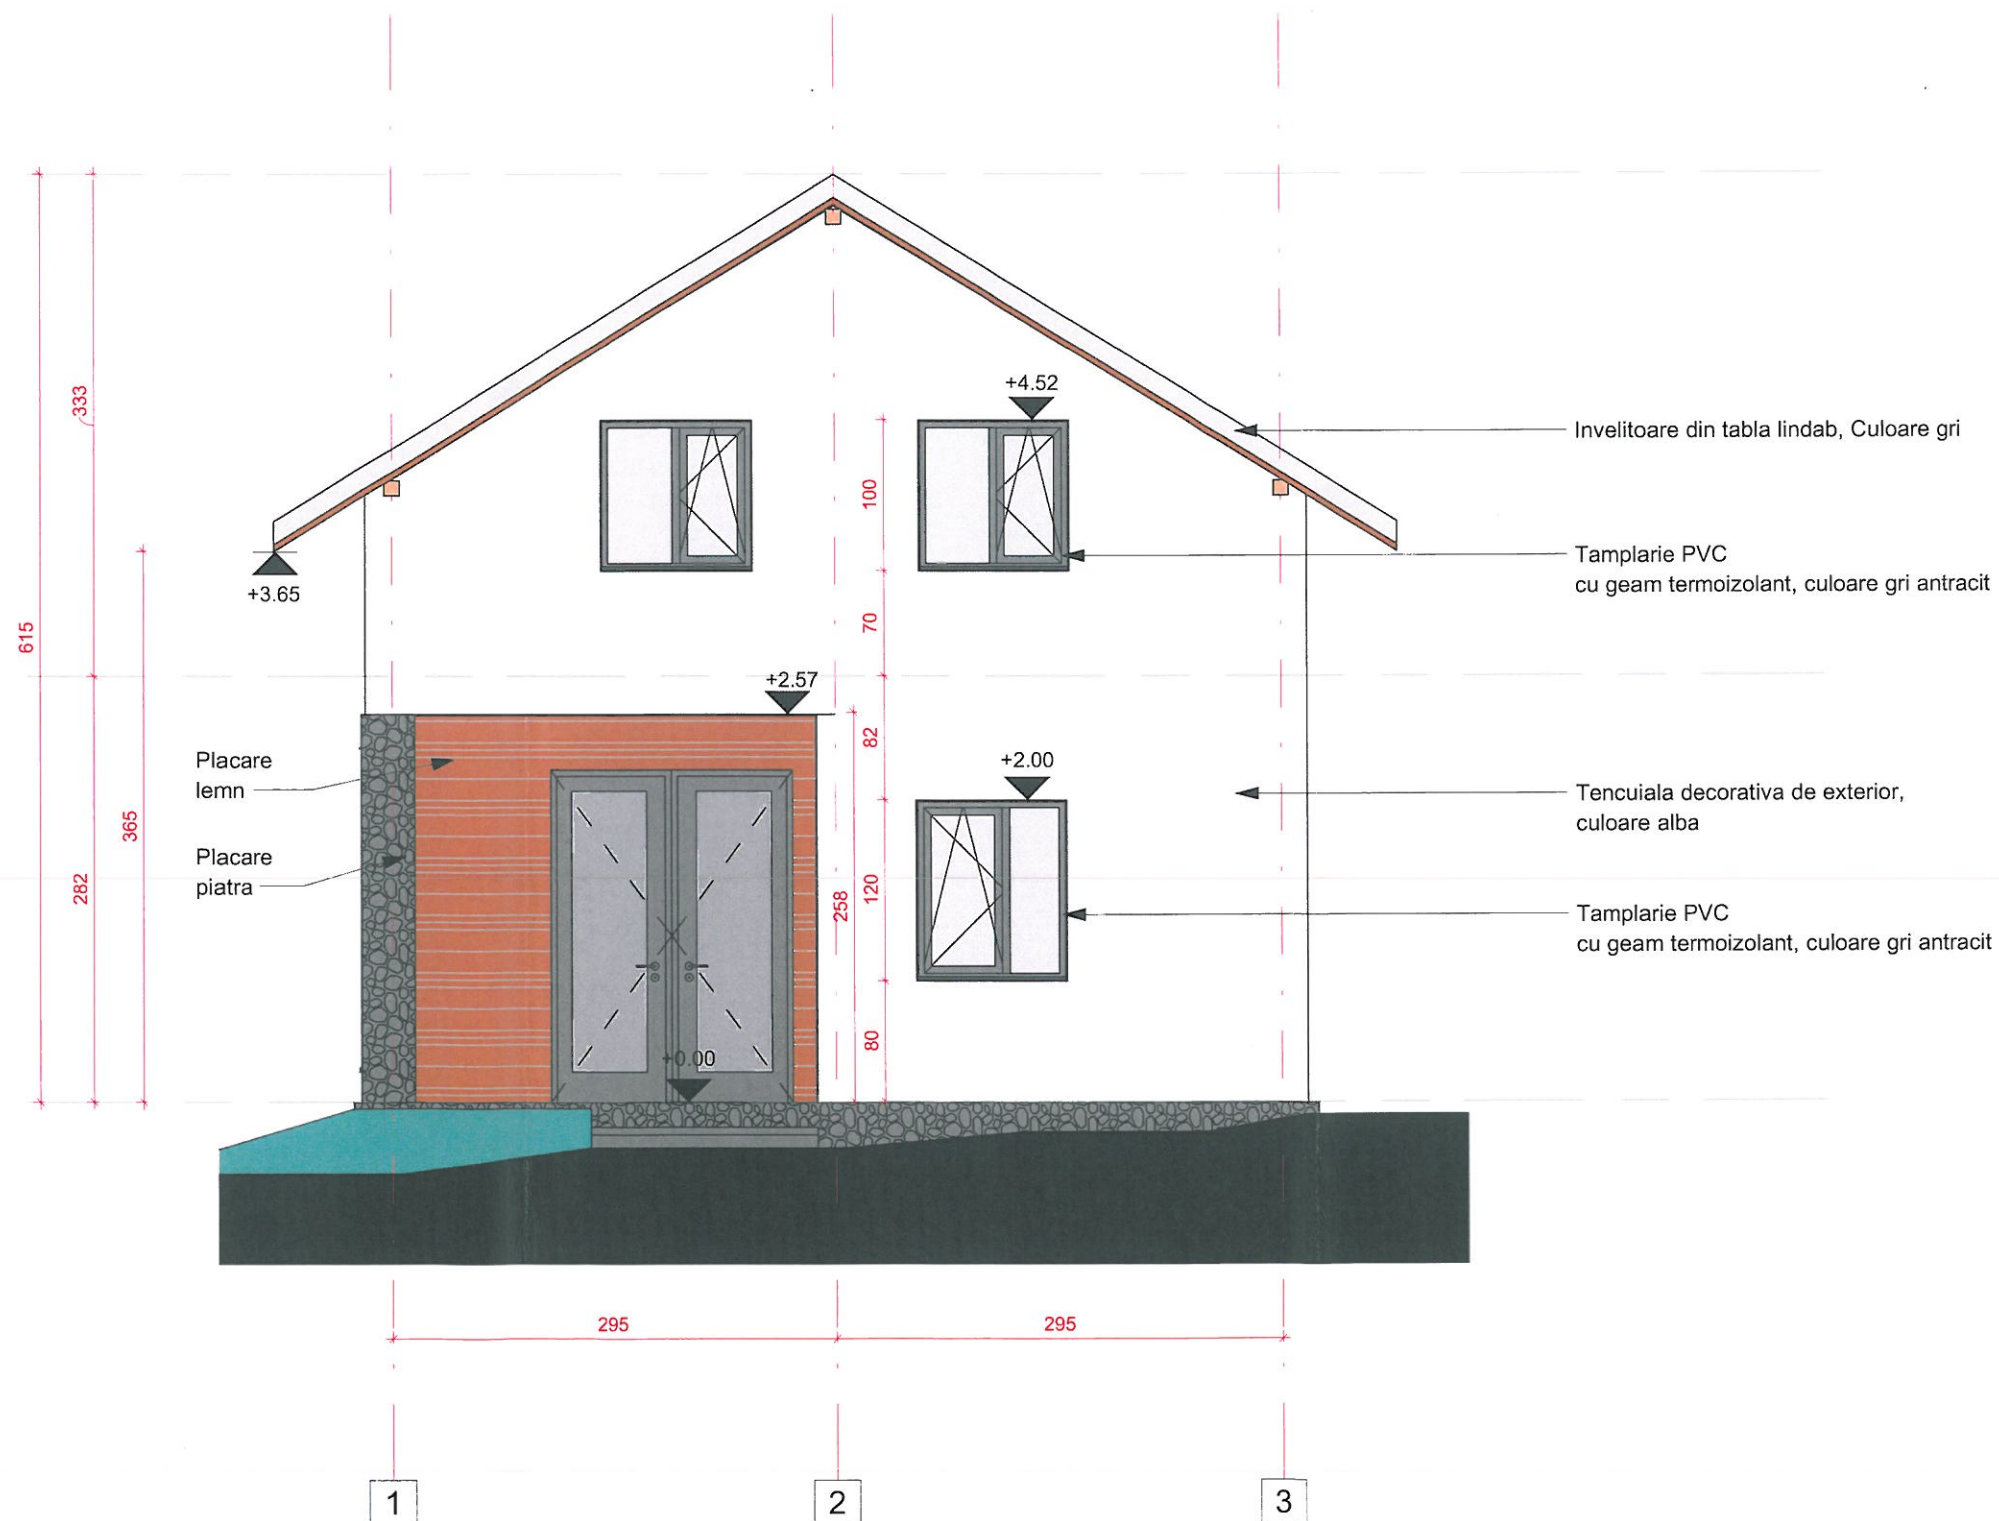

CATEGORIA DE IMPORTANTA	III
CLASA DE IMPORTANTA	III
GRADUL DE REZISTENTA	III
RISC DE INCENDIU	MIC
Proiectant:	FARKAS PRODCOM S.R.L.
Proiectant instalatii:	COMARNICEANU CRISTIAN PFA
Titlu:	CONSTRUIRE LOCUINTA DE VACANTA P+M INTRARE IN LEGALITATE
Adresa:	Cartier Breaza de Jos, Strada Ocinei, nr 237, T11, L923/43, Intravilan, Jud Prahova
Verificator:	Negoescu Gabriel
Proiectant:	Raducu Simona
Desenat:	Raducu Simona
Specialitatea:	Arhitectura
Scara:	1/50
Plansa:	Fatada Nord
Data:	mai 2023

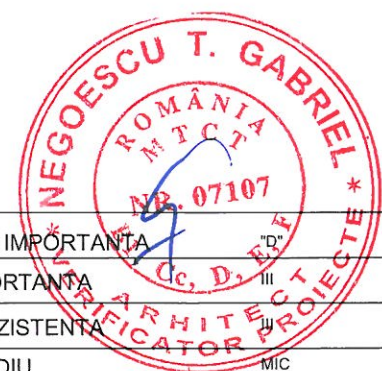

A301